



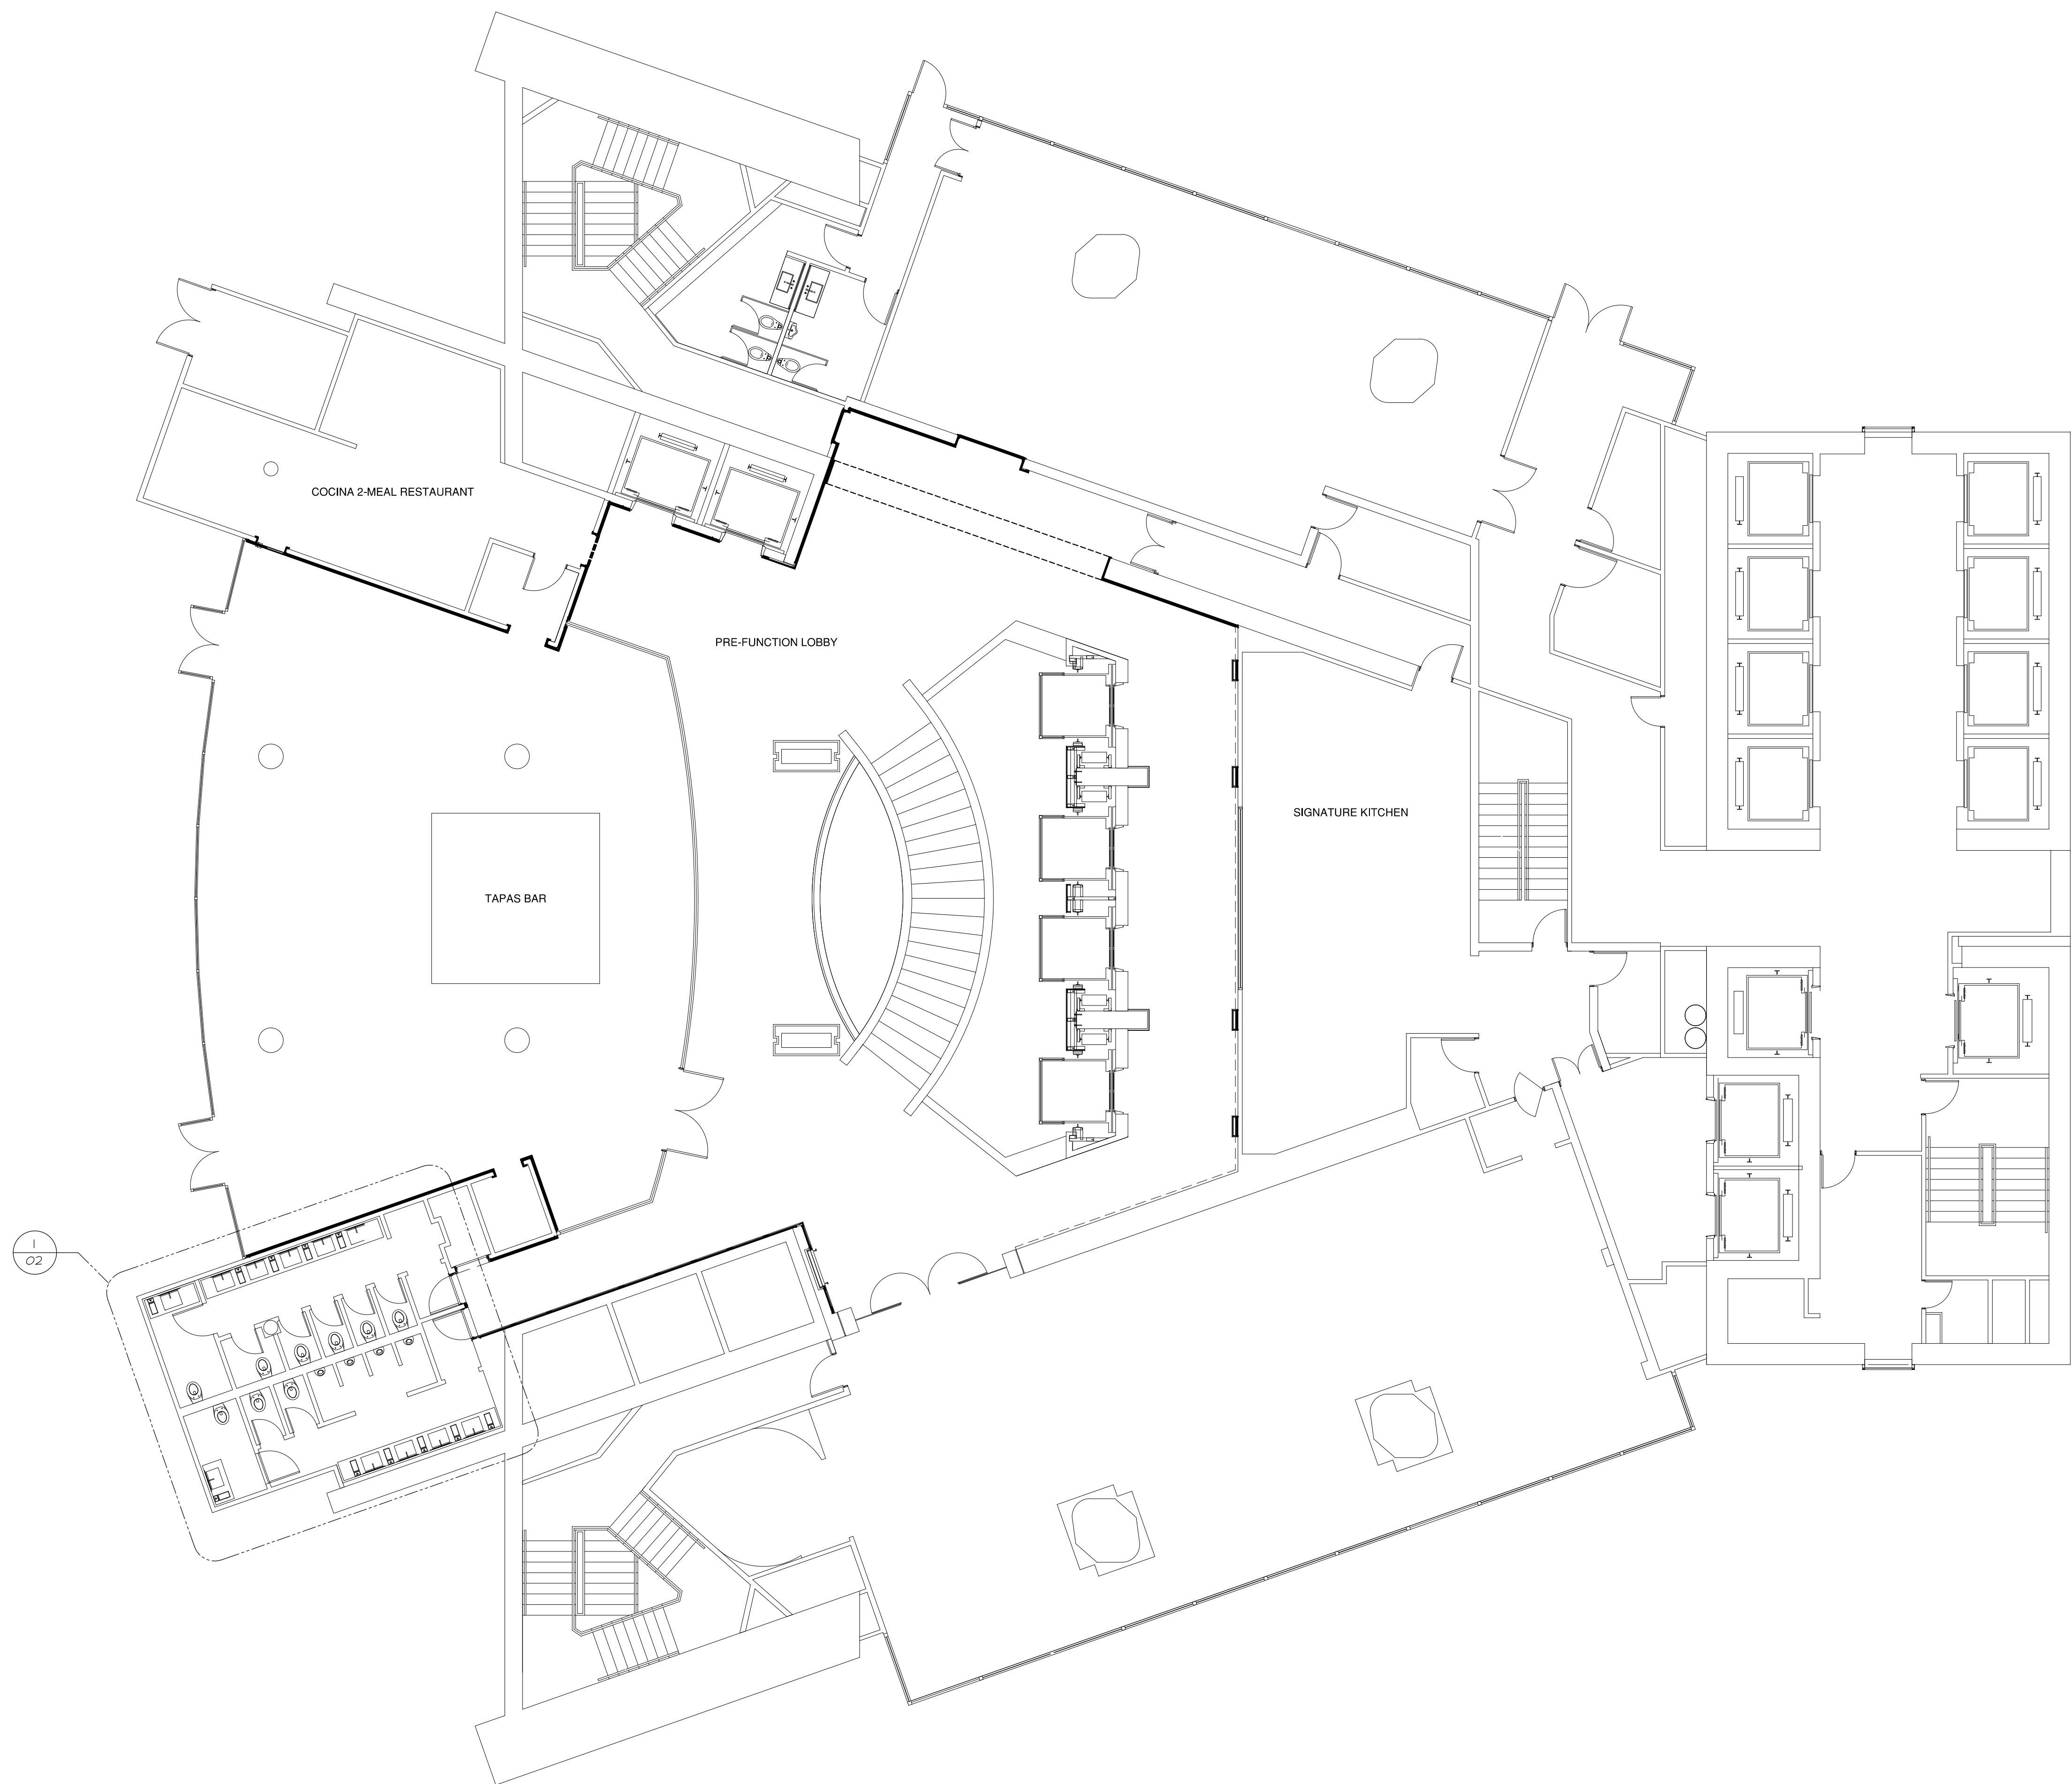

1 KEY PLAN: PRE-FUNCTION LOBBY 1400
1/8"=12"
AH-P-201


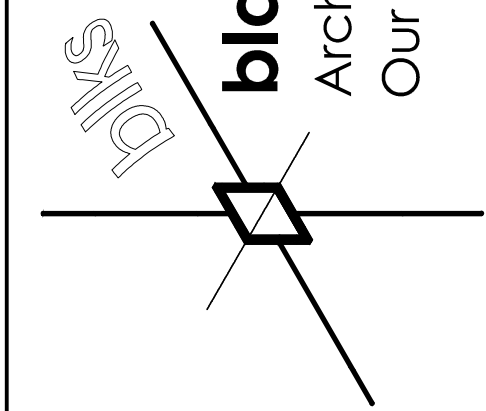


blacks outsourcing, inc.
Architectural Woodwork Engineering
Our business is drawing yours

HOSPITALITY

01

1
02 ENLARGED PLAN: LOSA 1400 PUBLIC RESTROOMS
3/4"=12"
AH-P-210

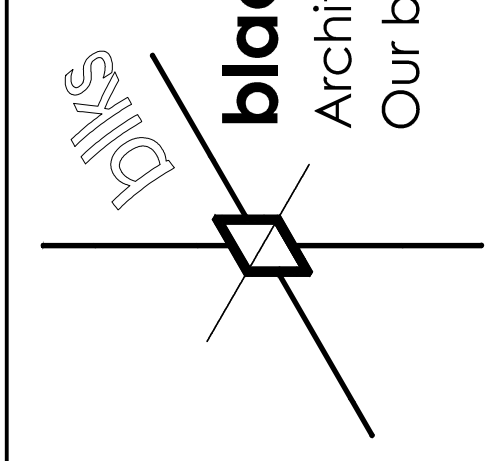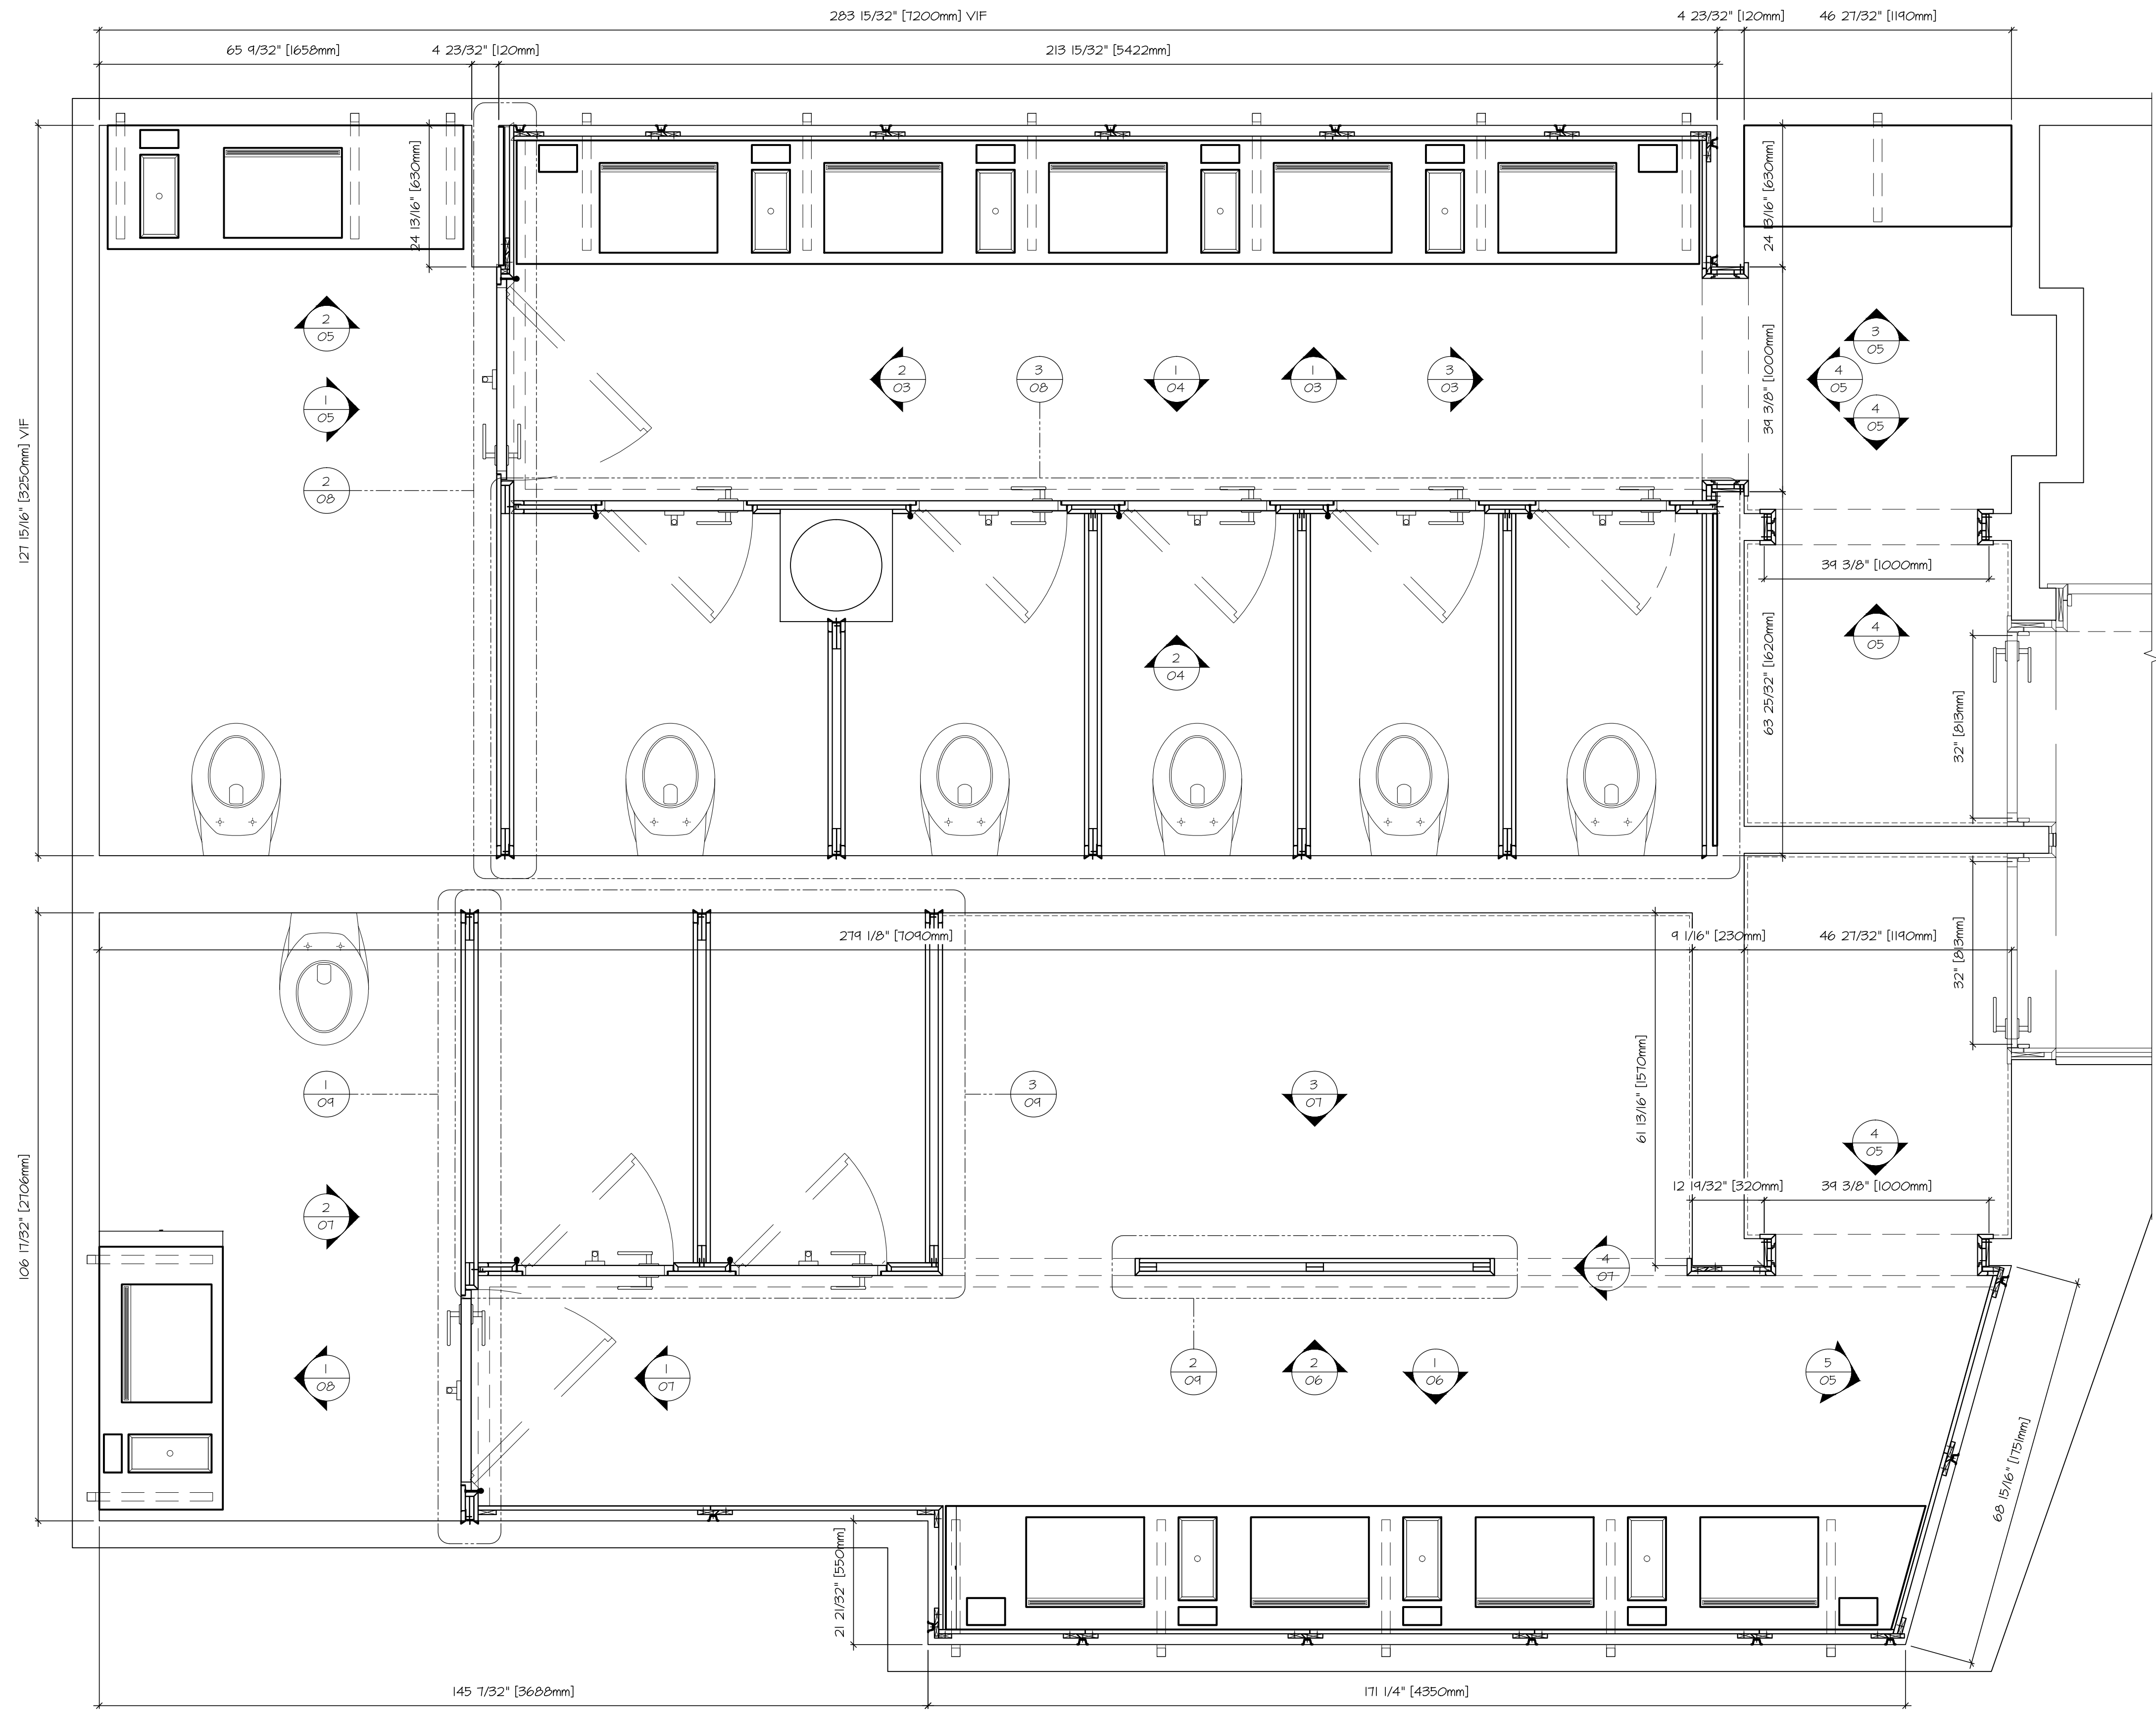


HOSPITALITY

blacks outsourcing, inc.
Architectural Woodwork Engineering
Our business is drawing yours


blacks outsourcing, inc.
Architectural Woodwork Engineering
Our business is drawing yours


03

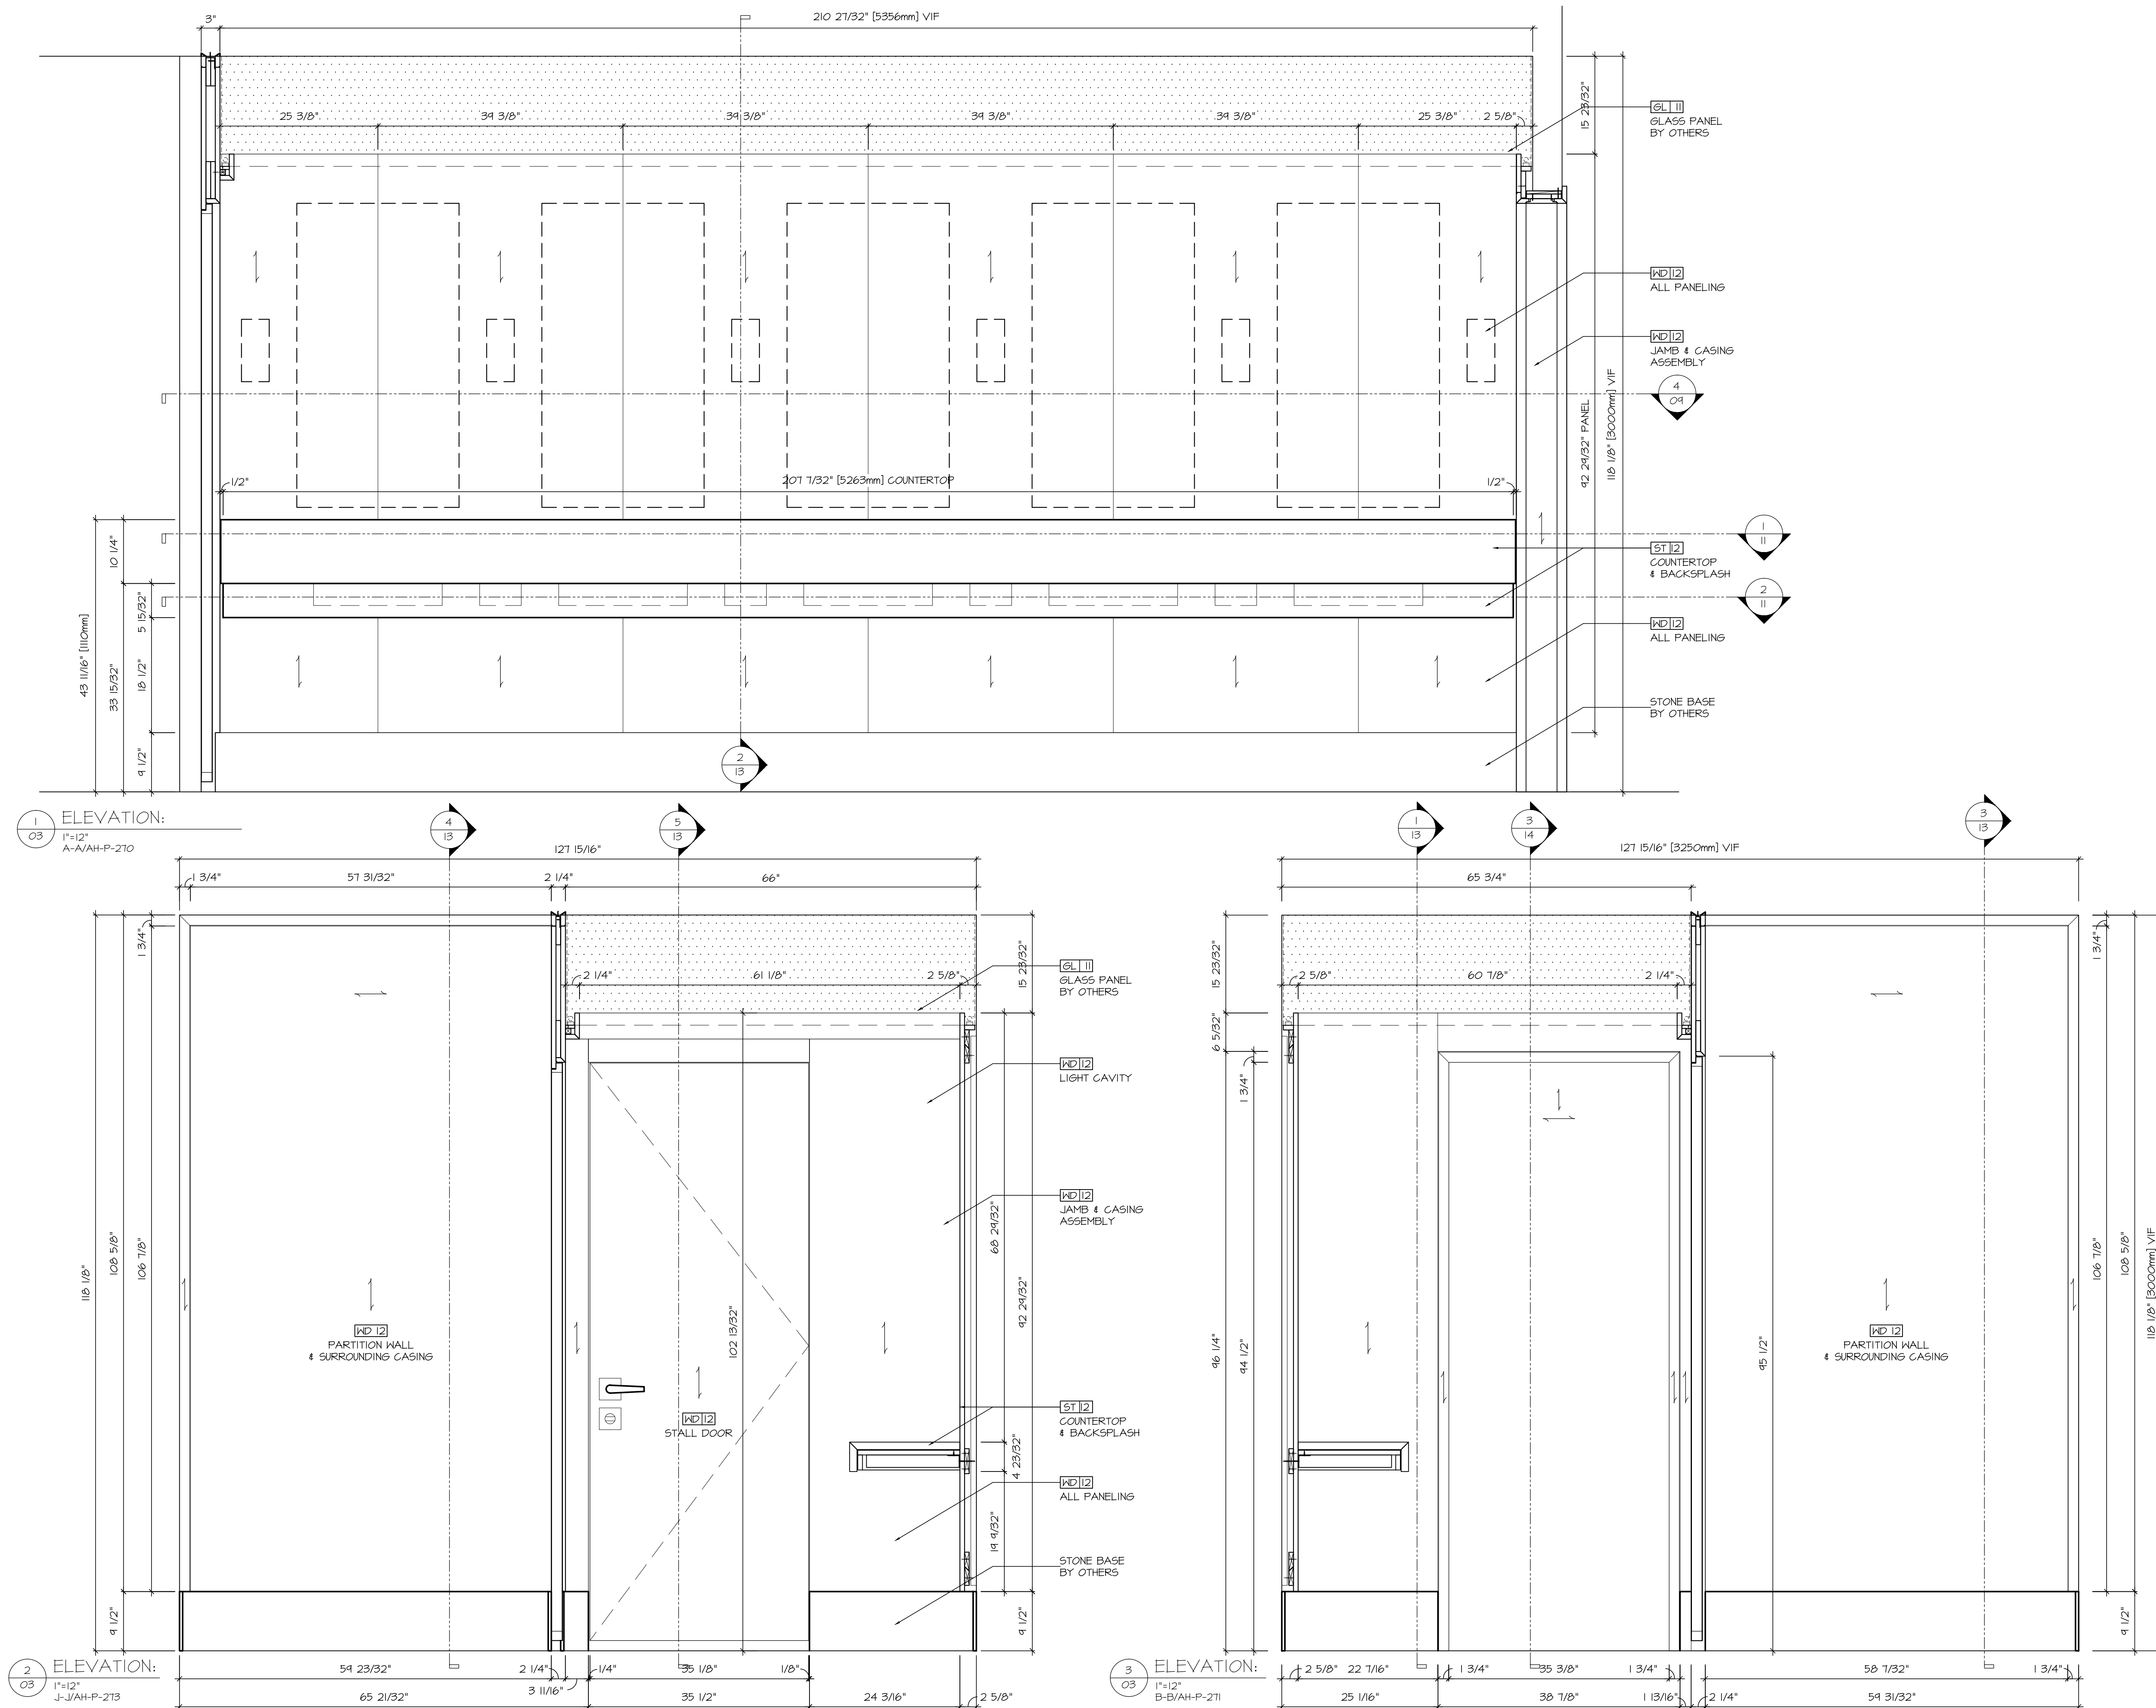


1 ELEVATION:
04 1"=12"
D-D(AH-P-271)

2 ELEVATION:
04 1"=12"
NONE

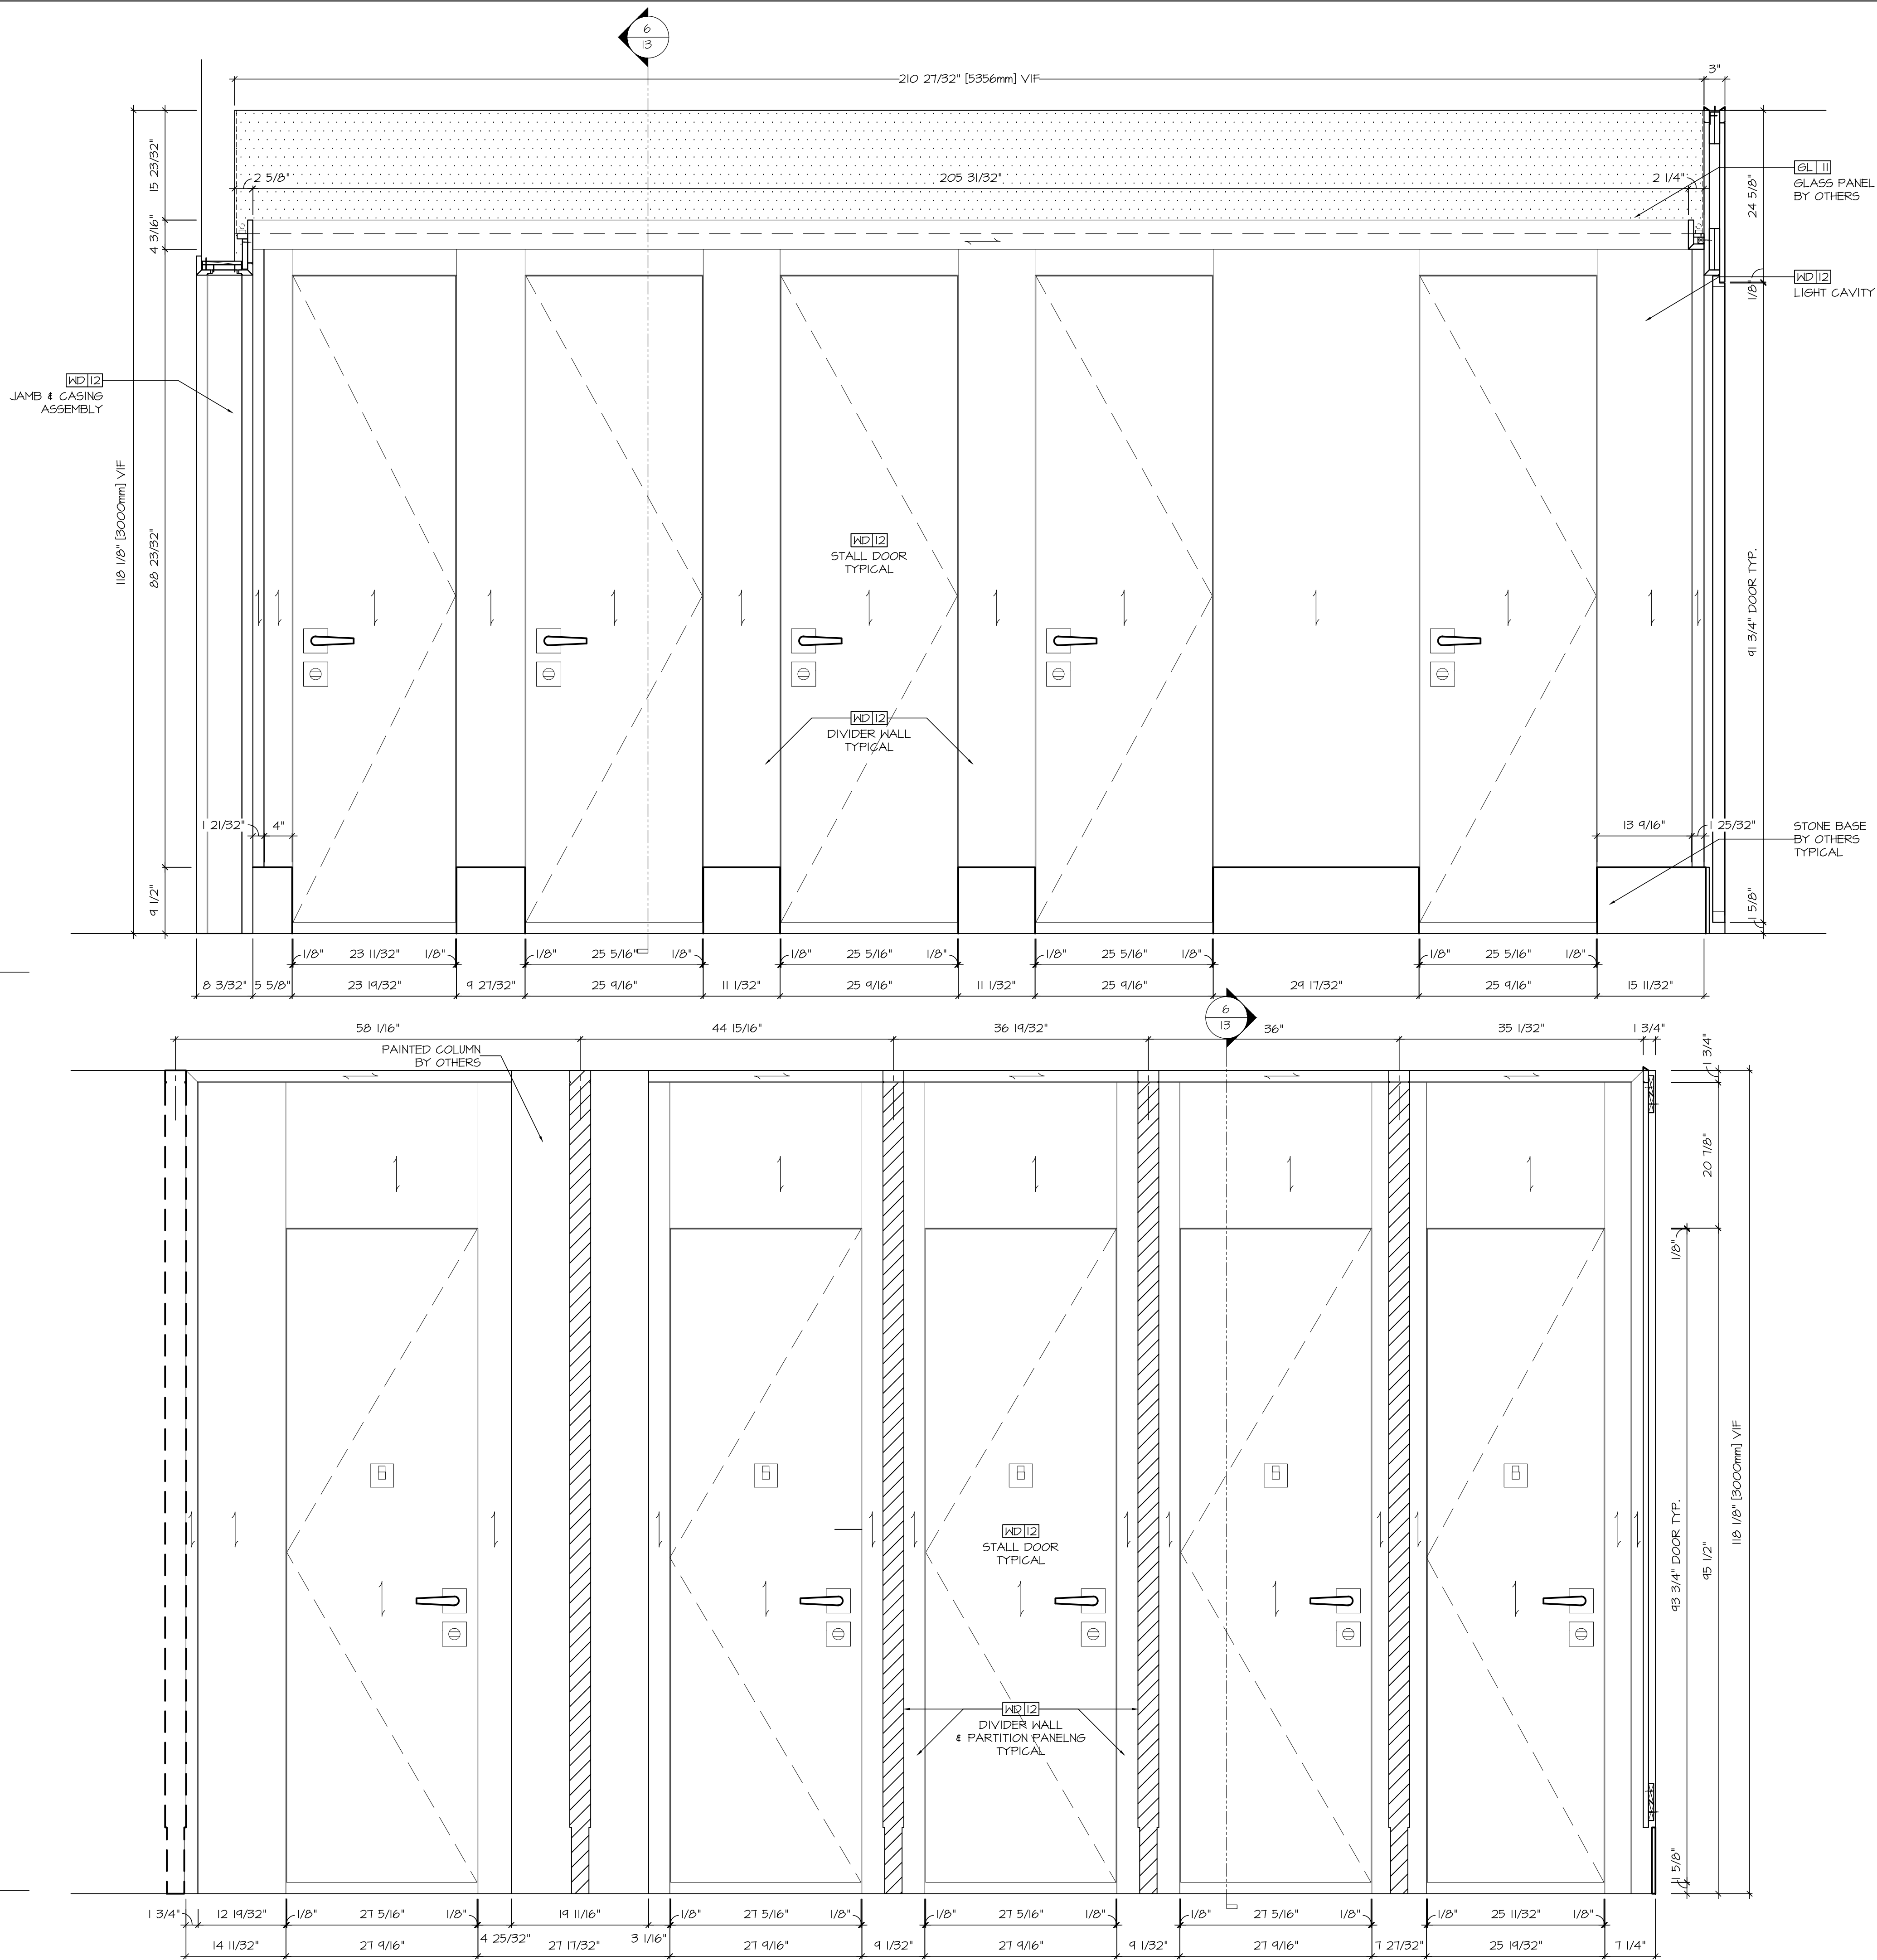


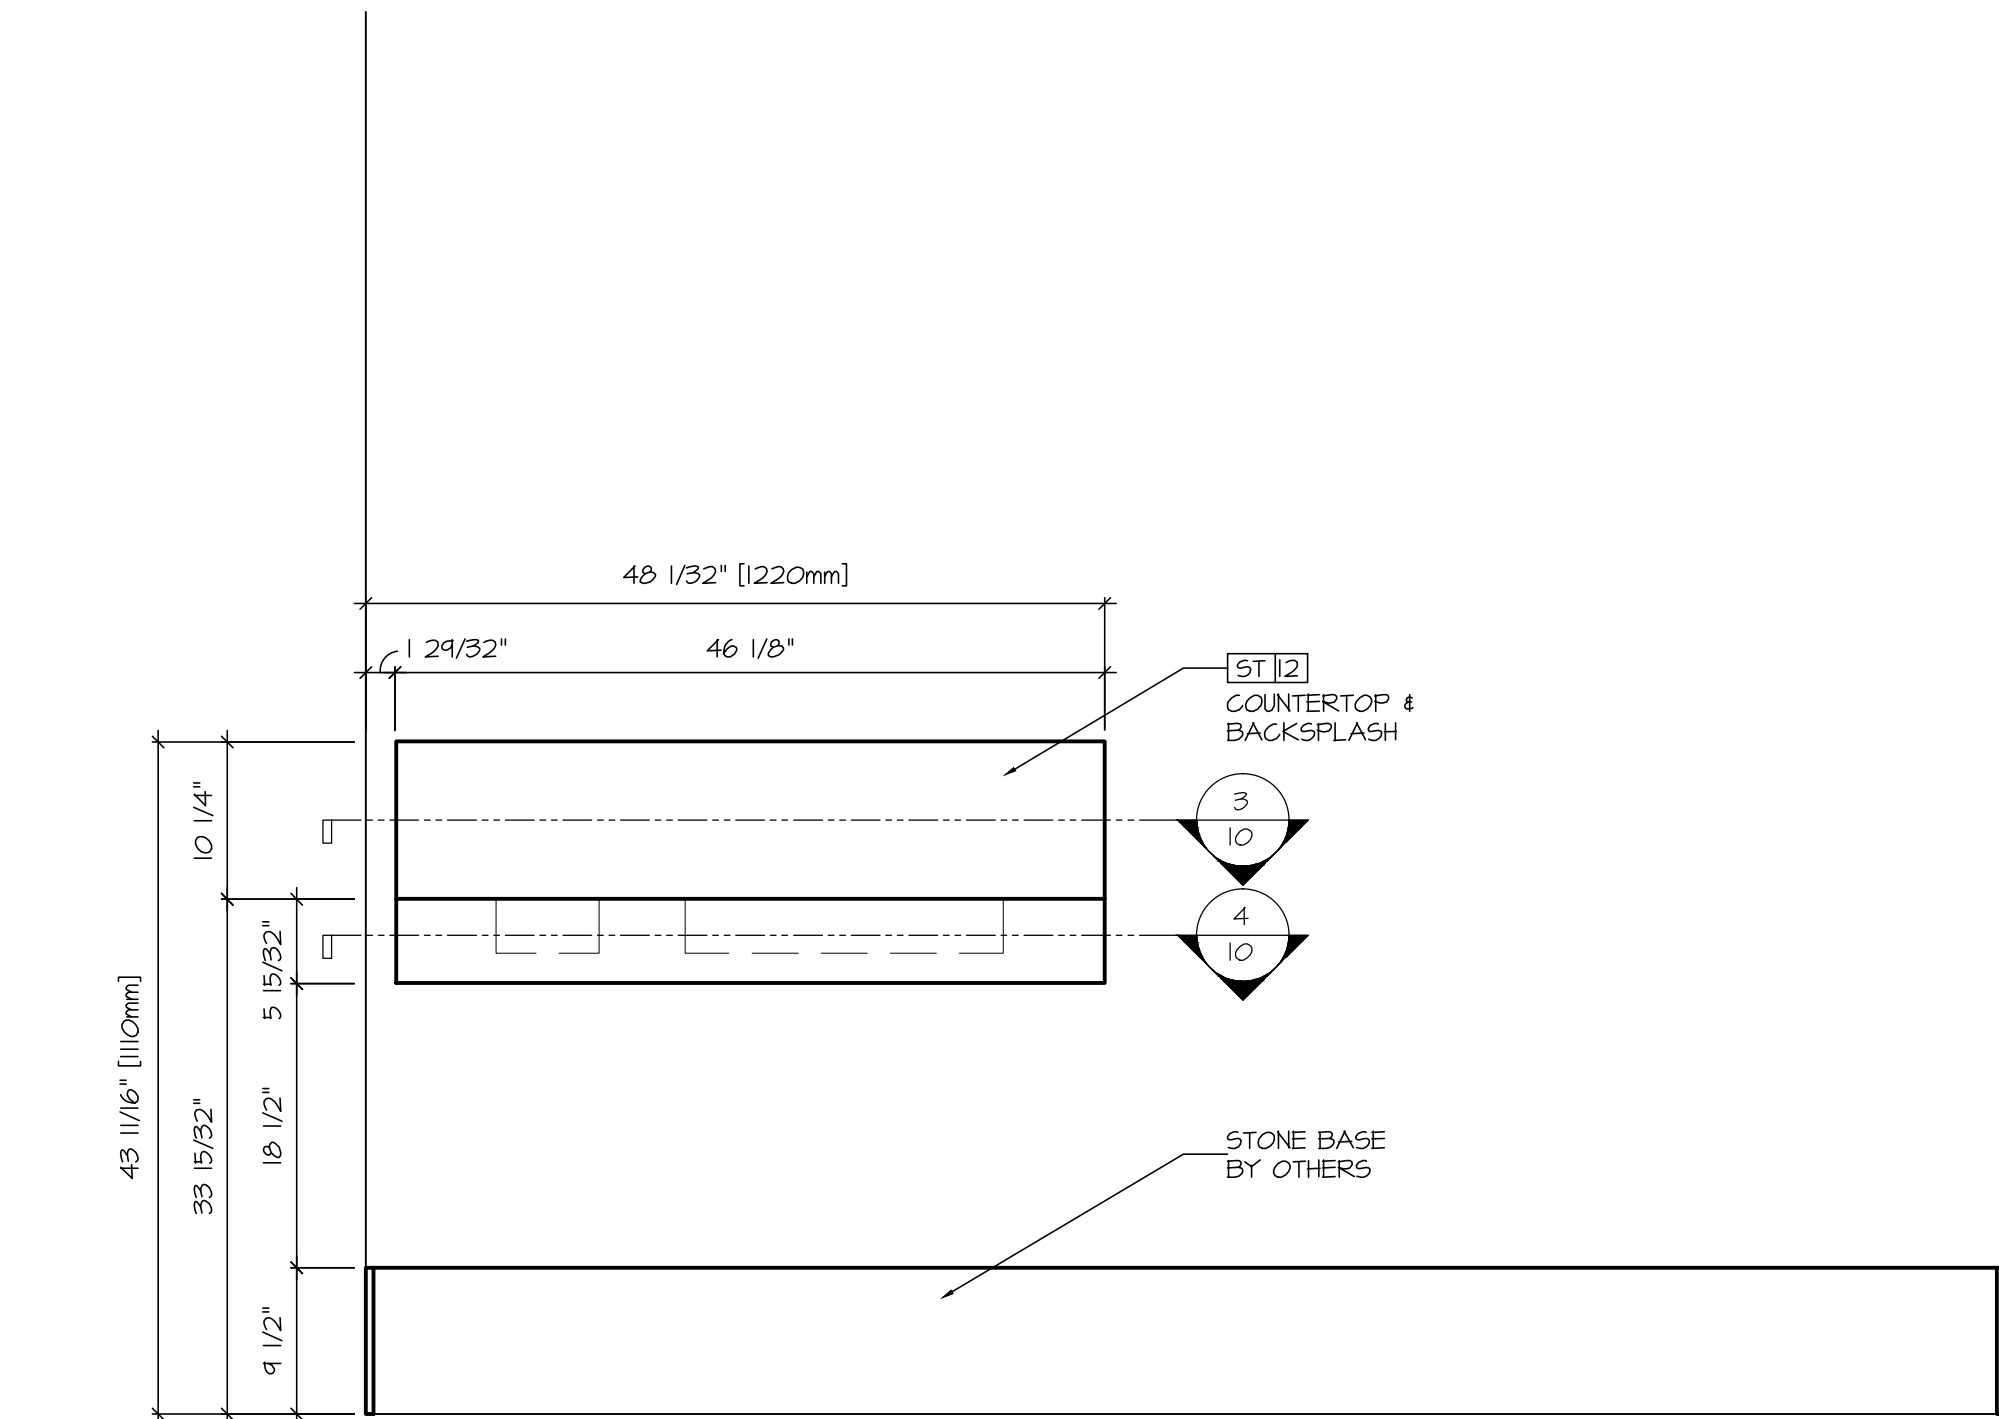





1 ELEVATION:
OB 1"=12"
NONE

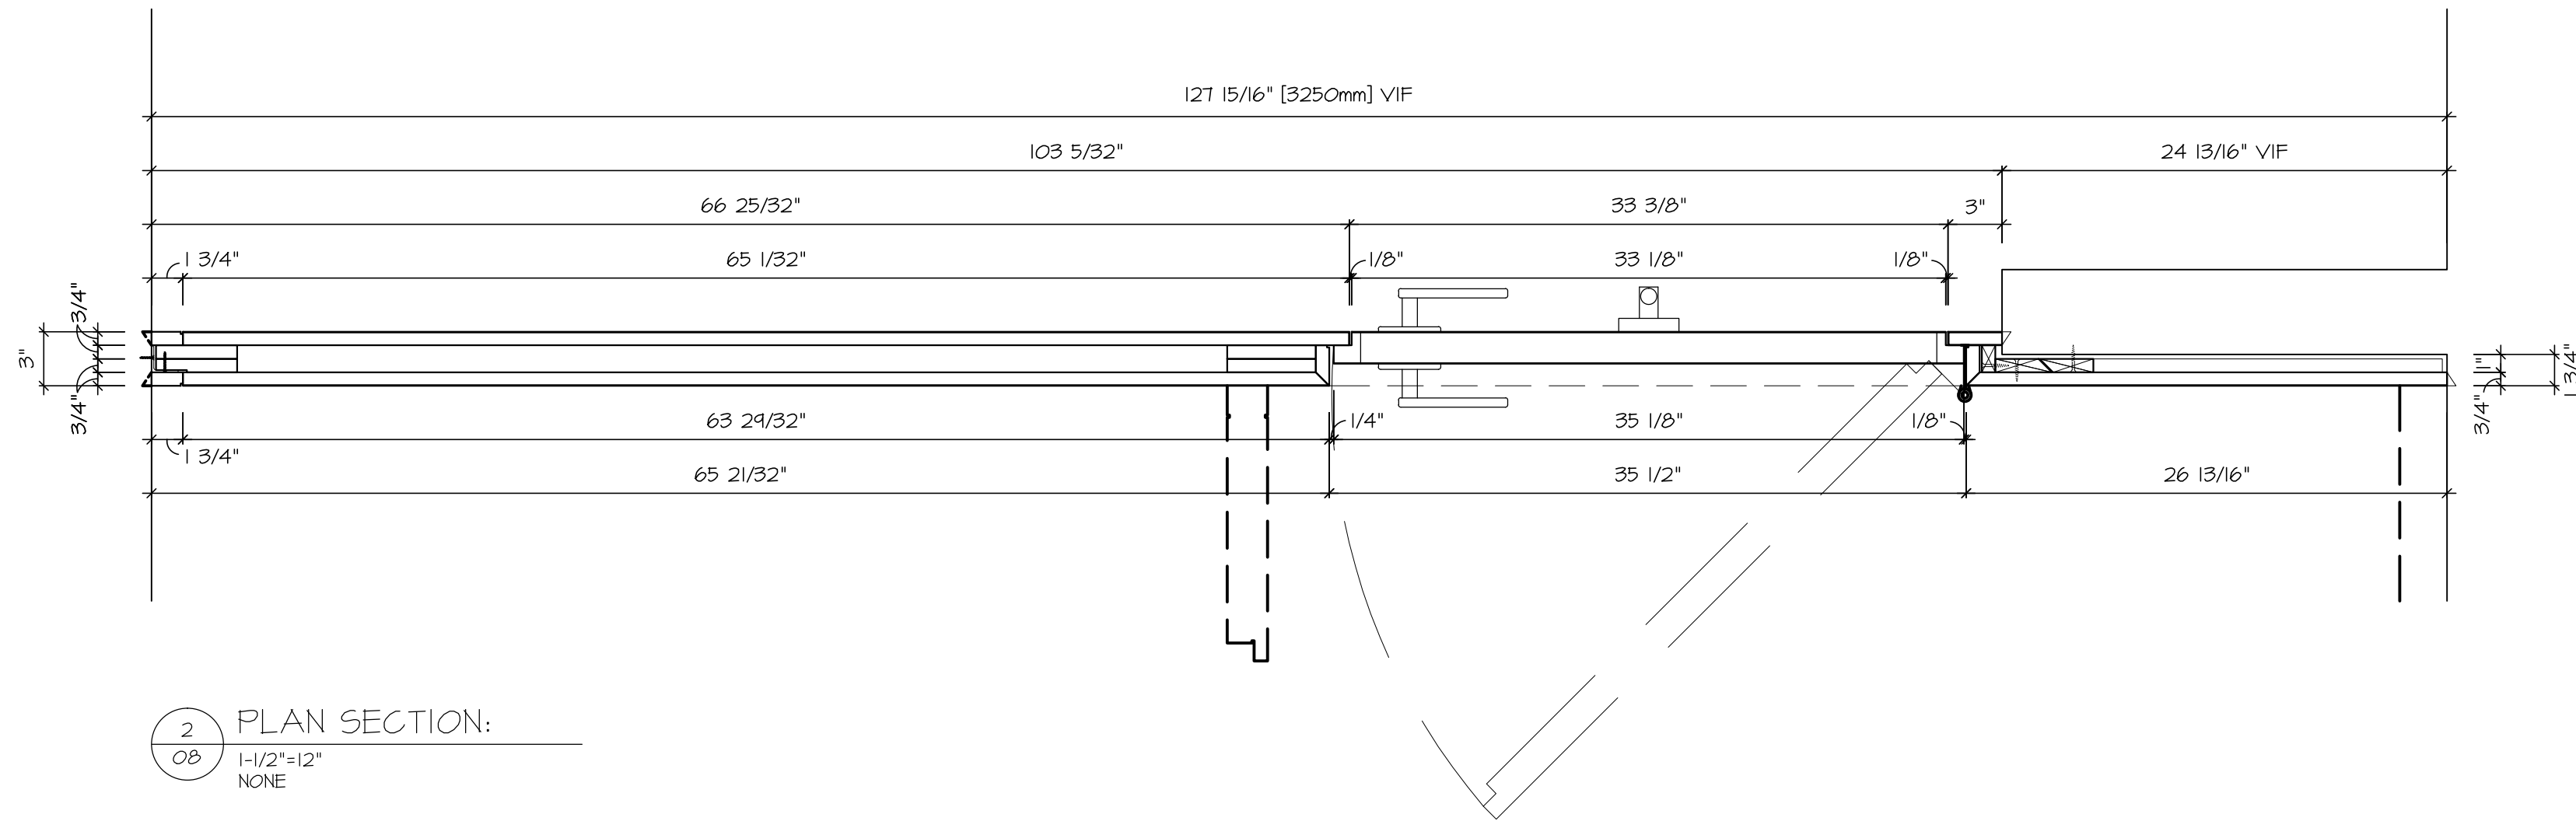


2 PLAN SECTION:
OB 1-1/2"=12"
NONE

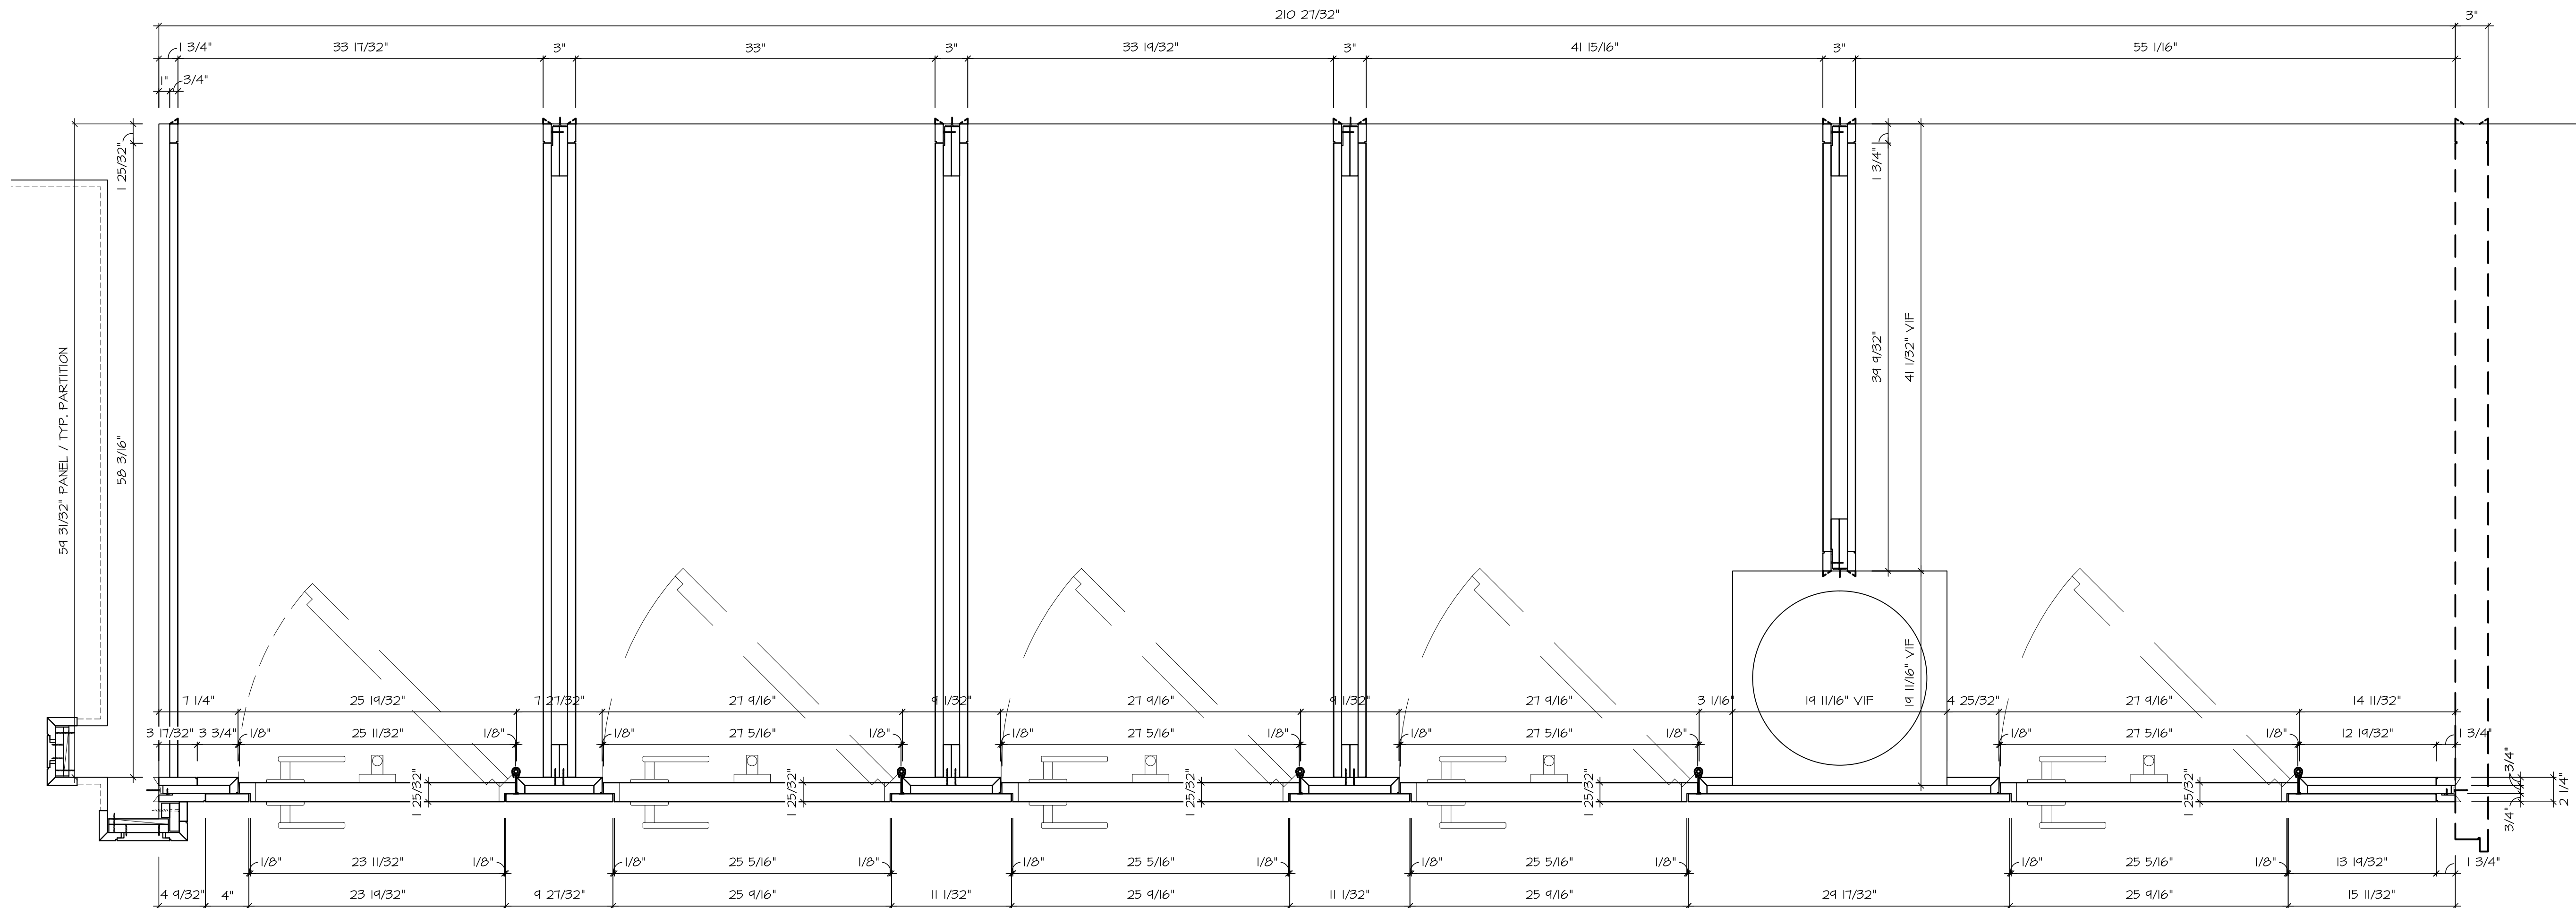


3 PLAN SECTION:
OB 1-1/2"=12"
NONE

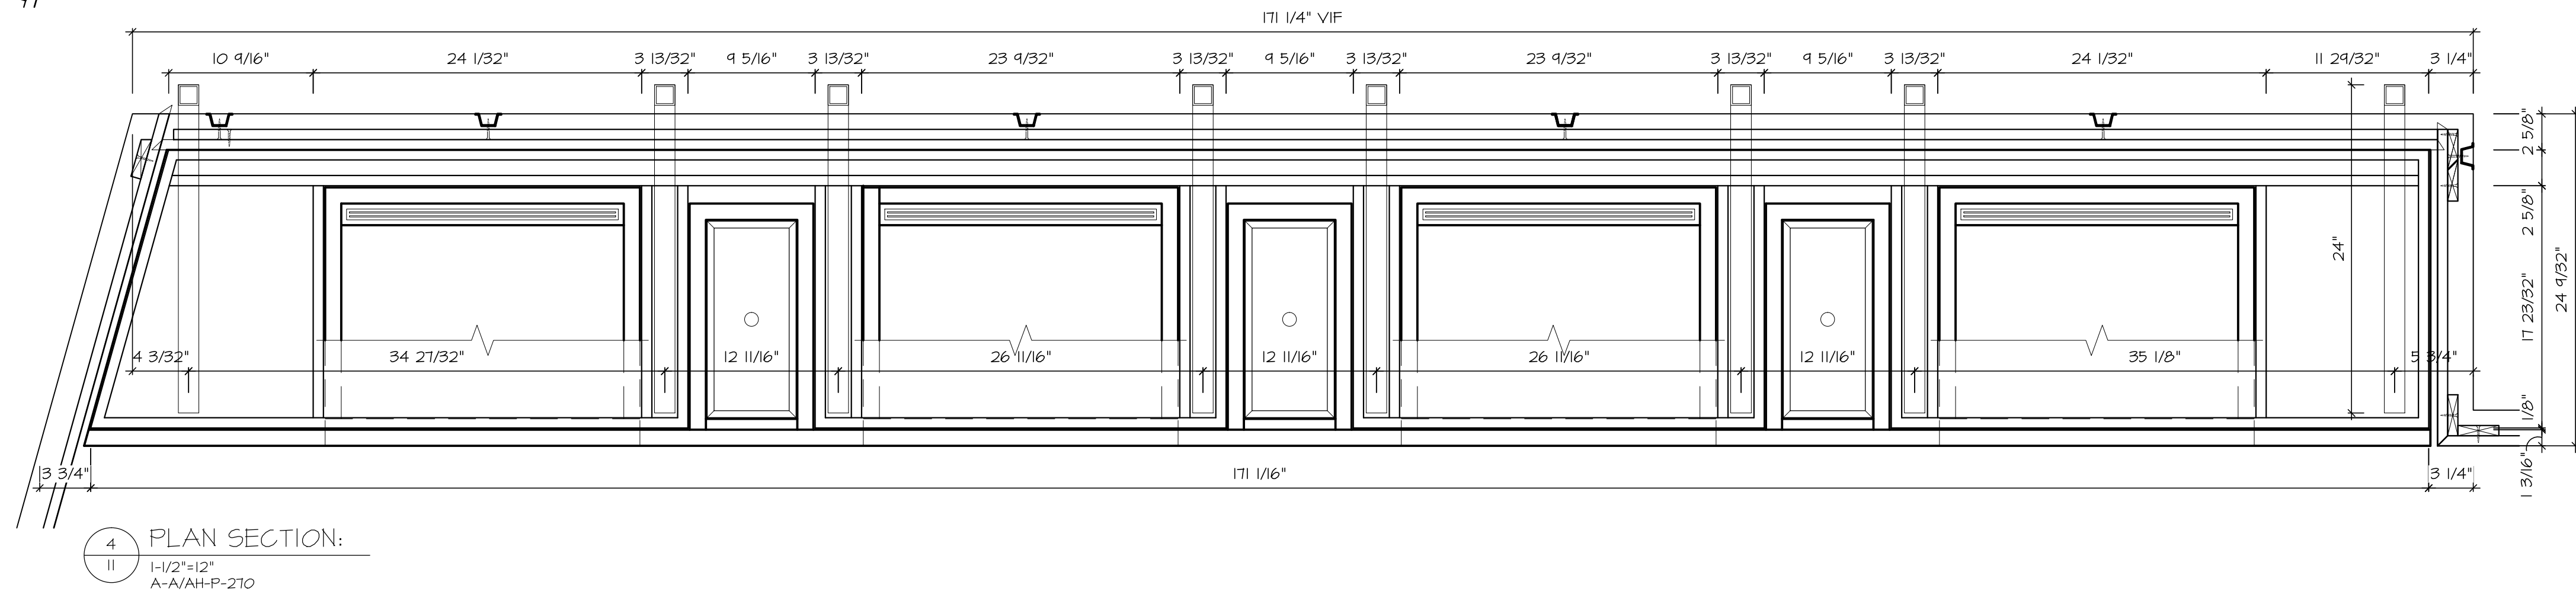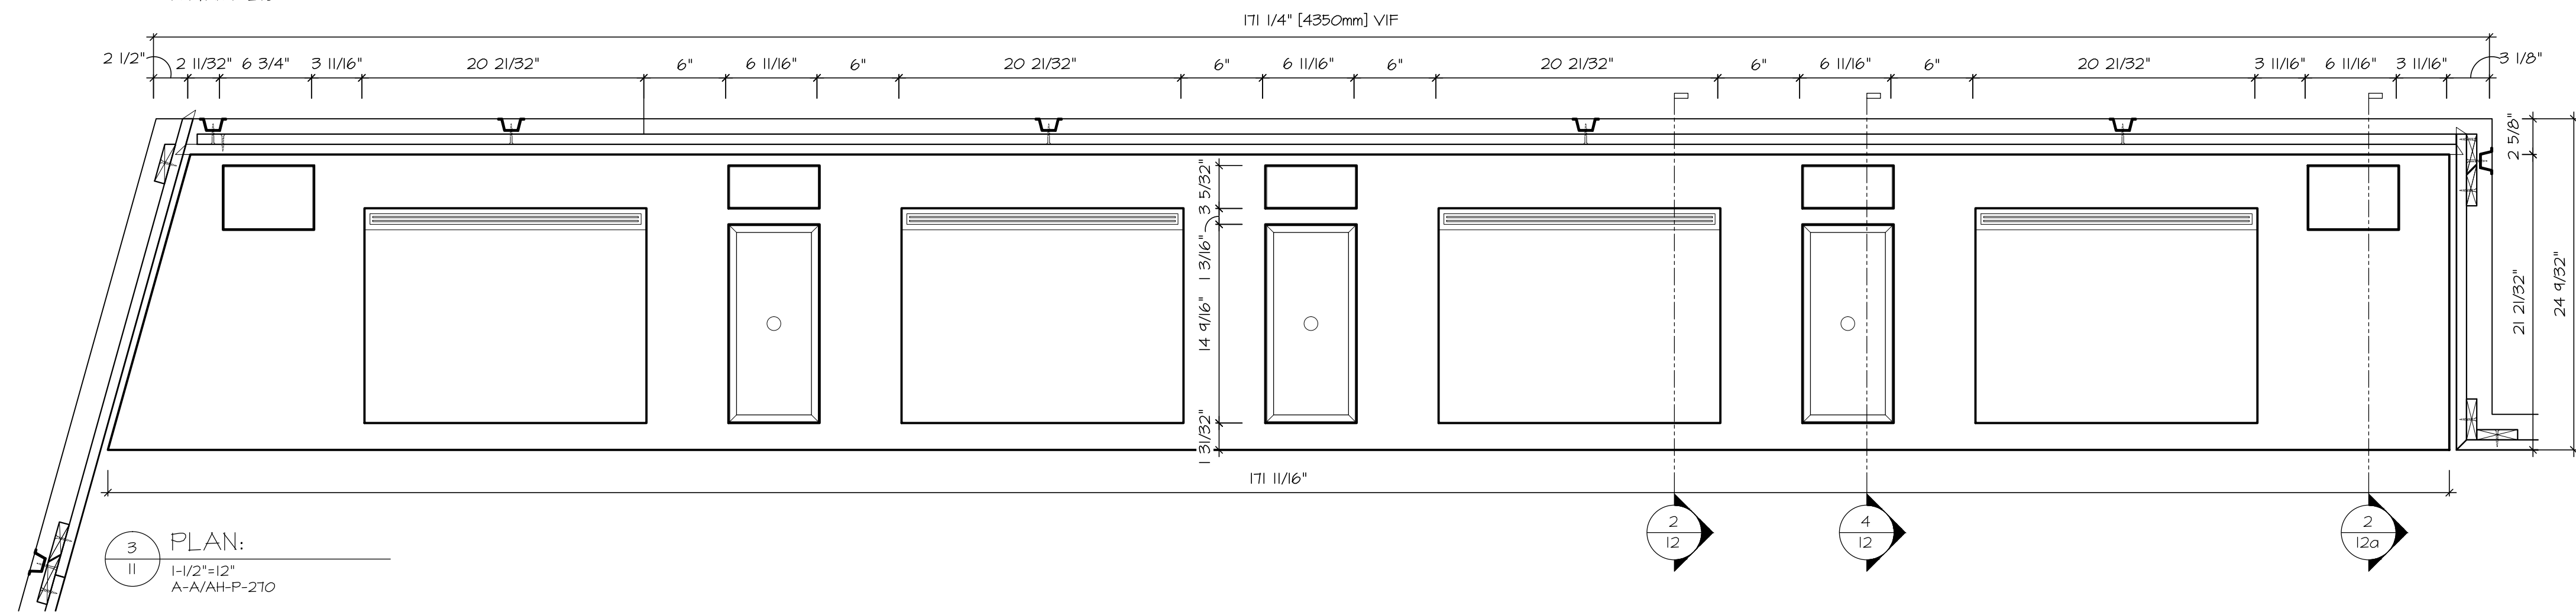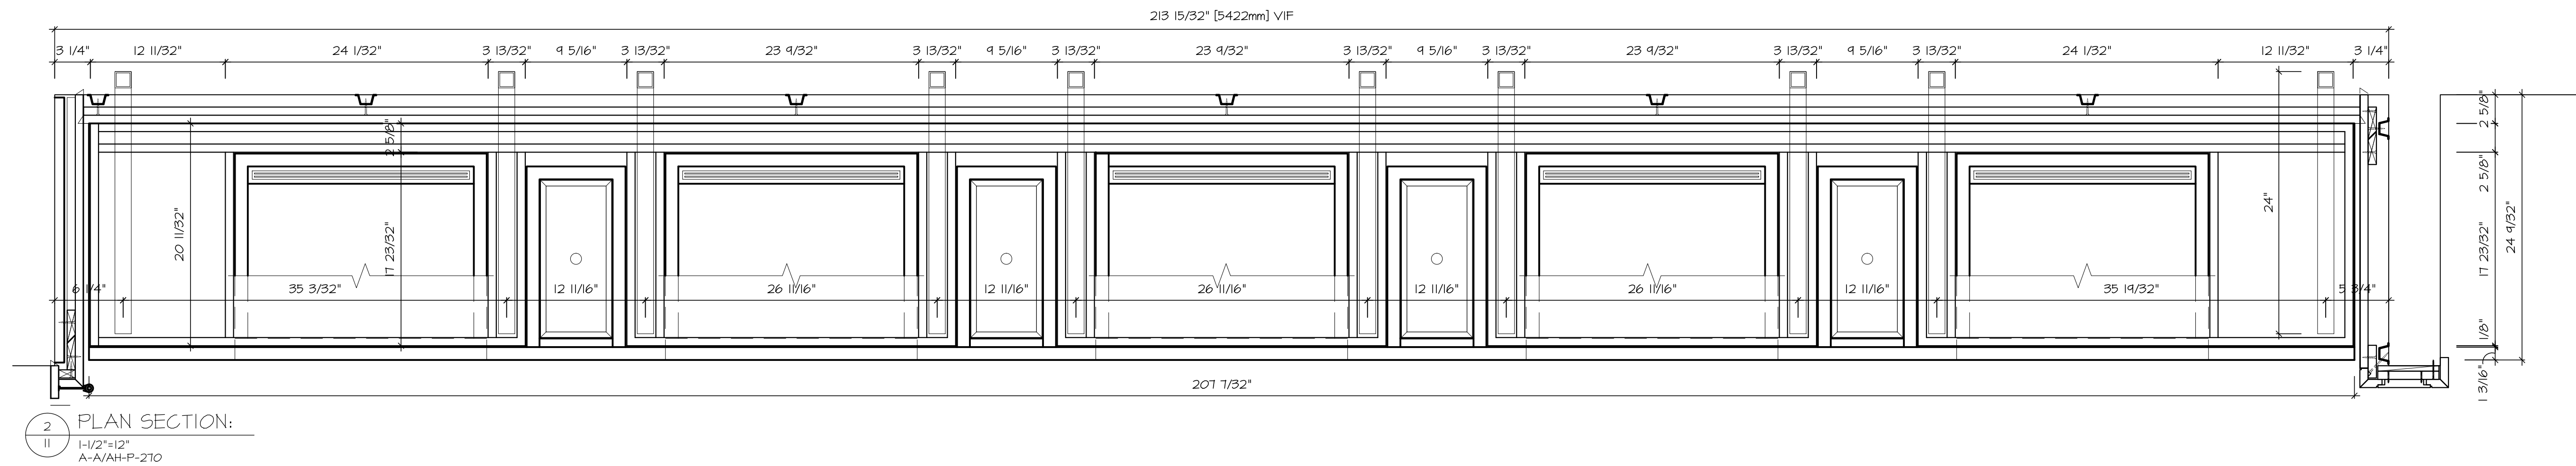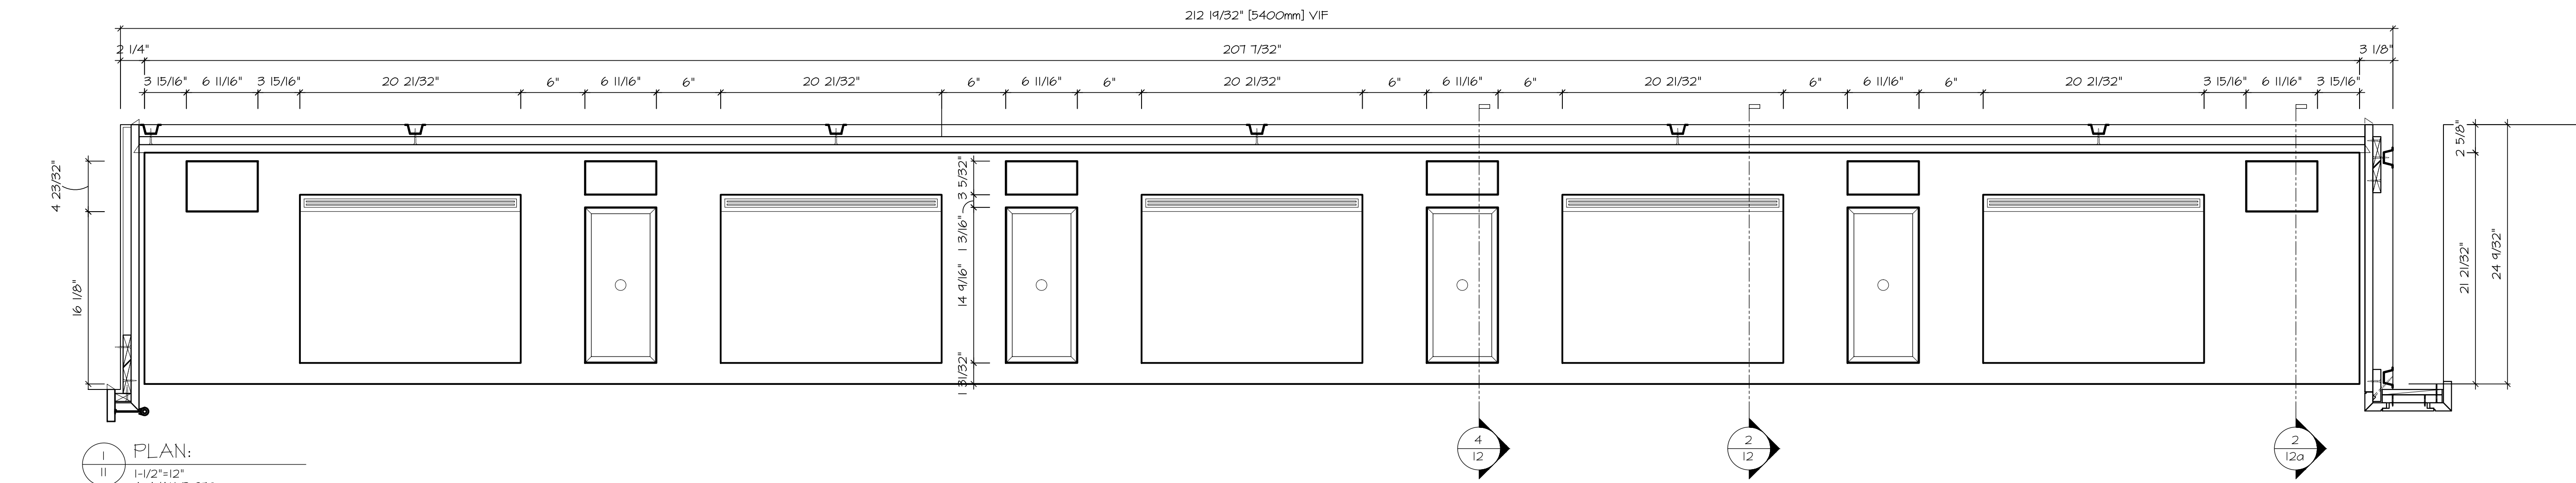


HOSPITALITY

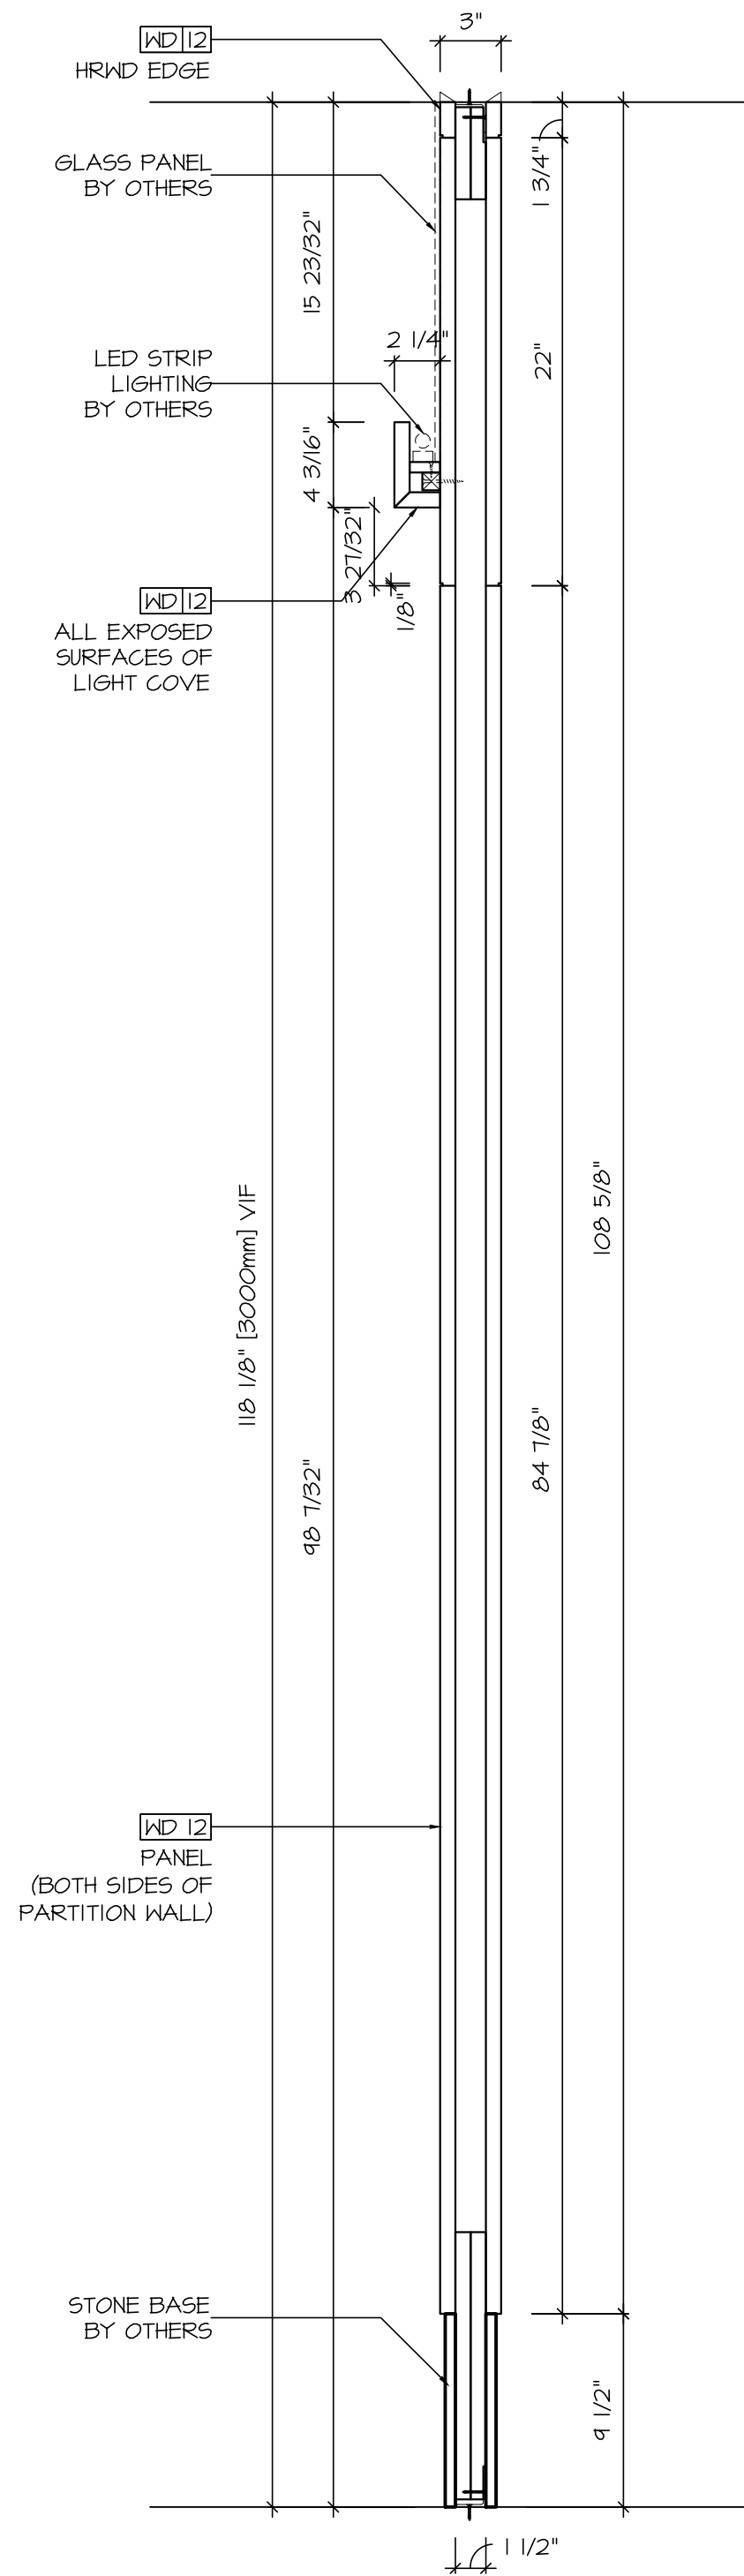


1 SECTION:
1/4\"/>

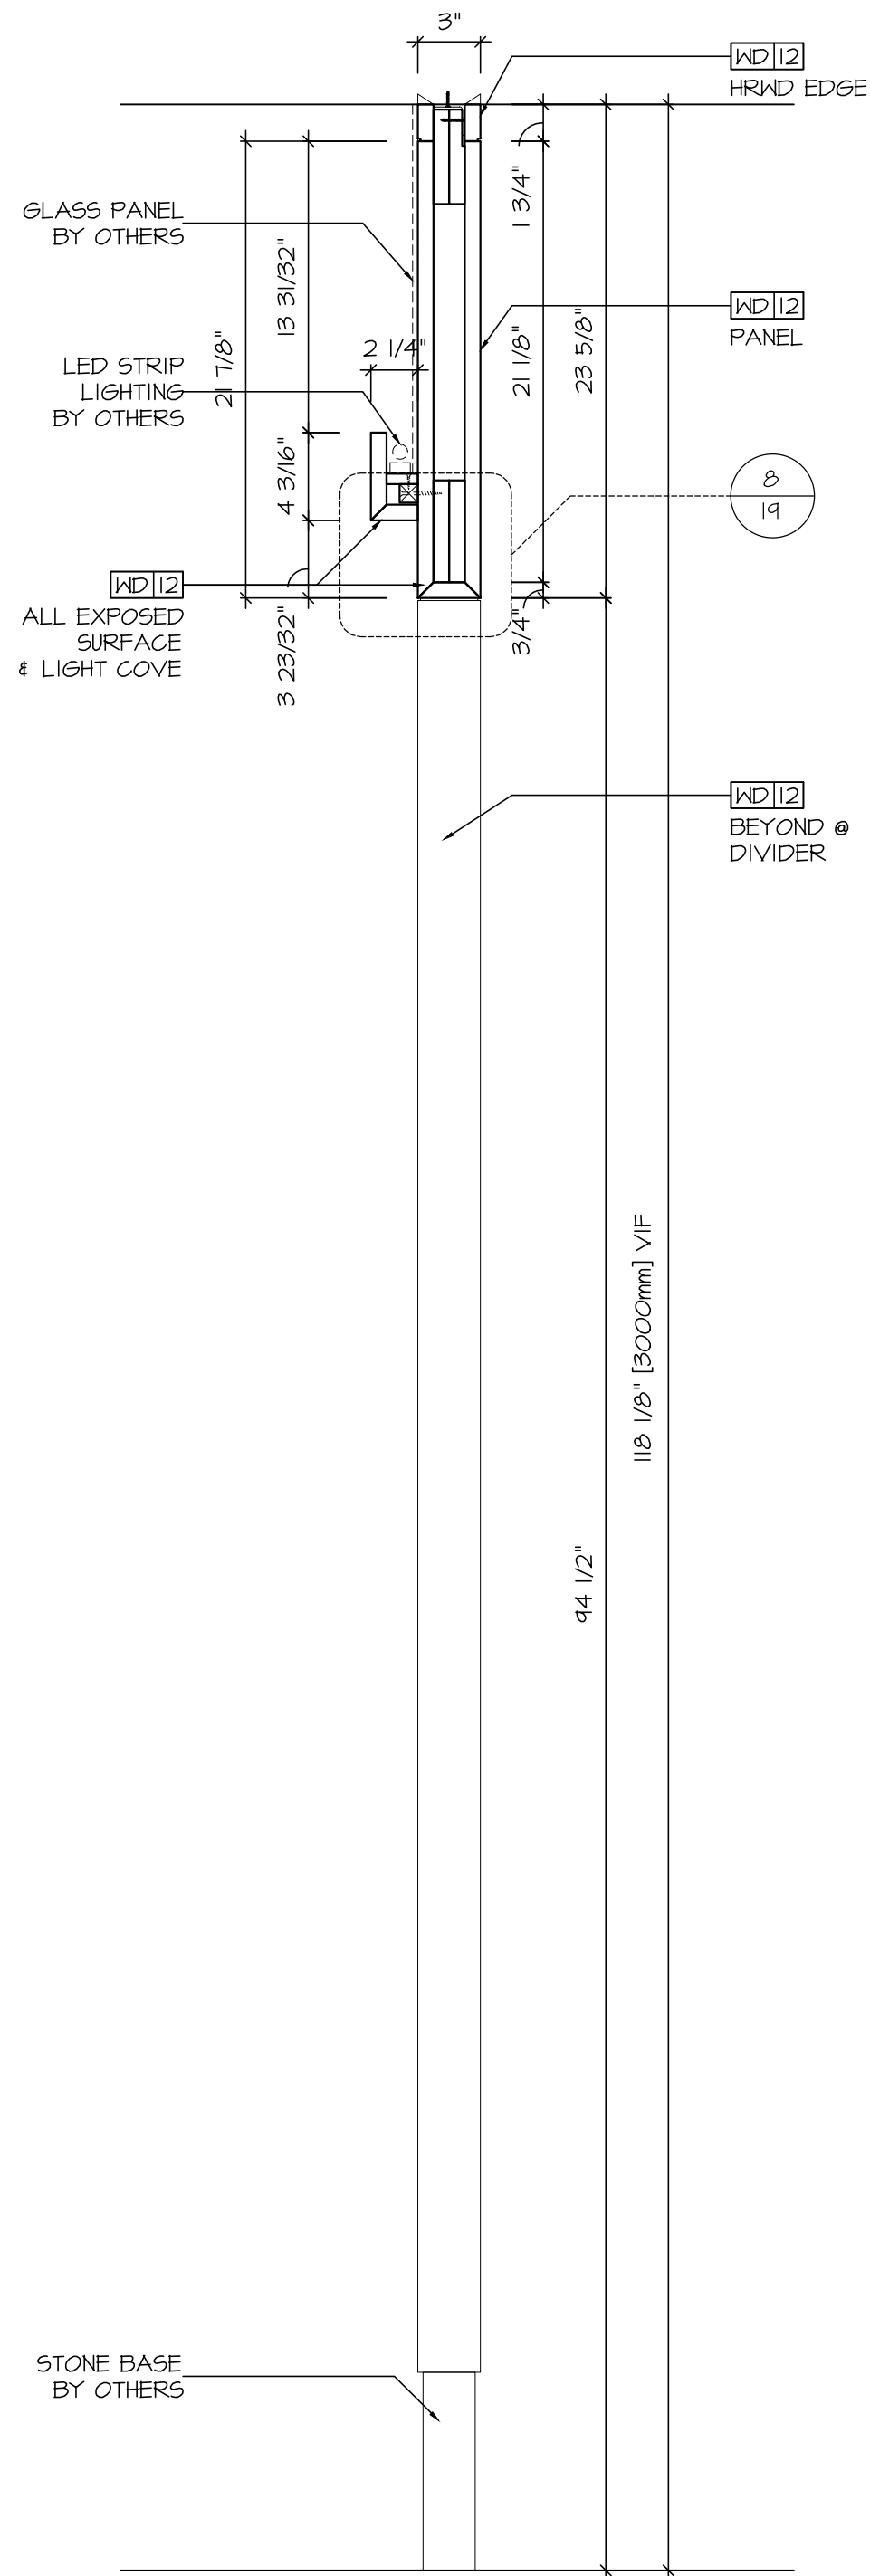


2 SECTION:
1/4\"/>

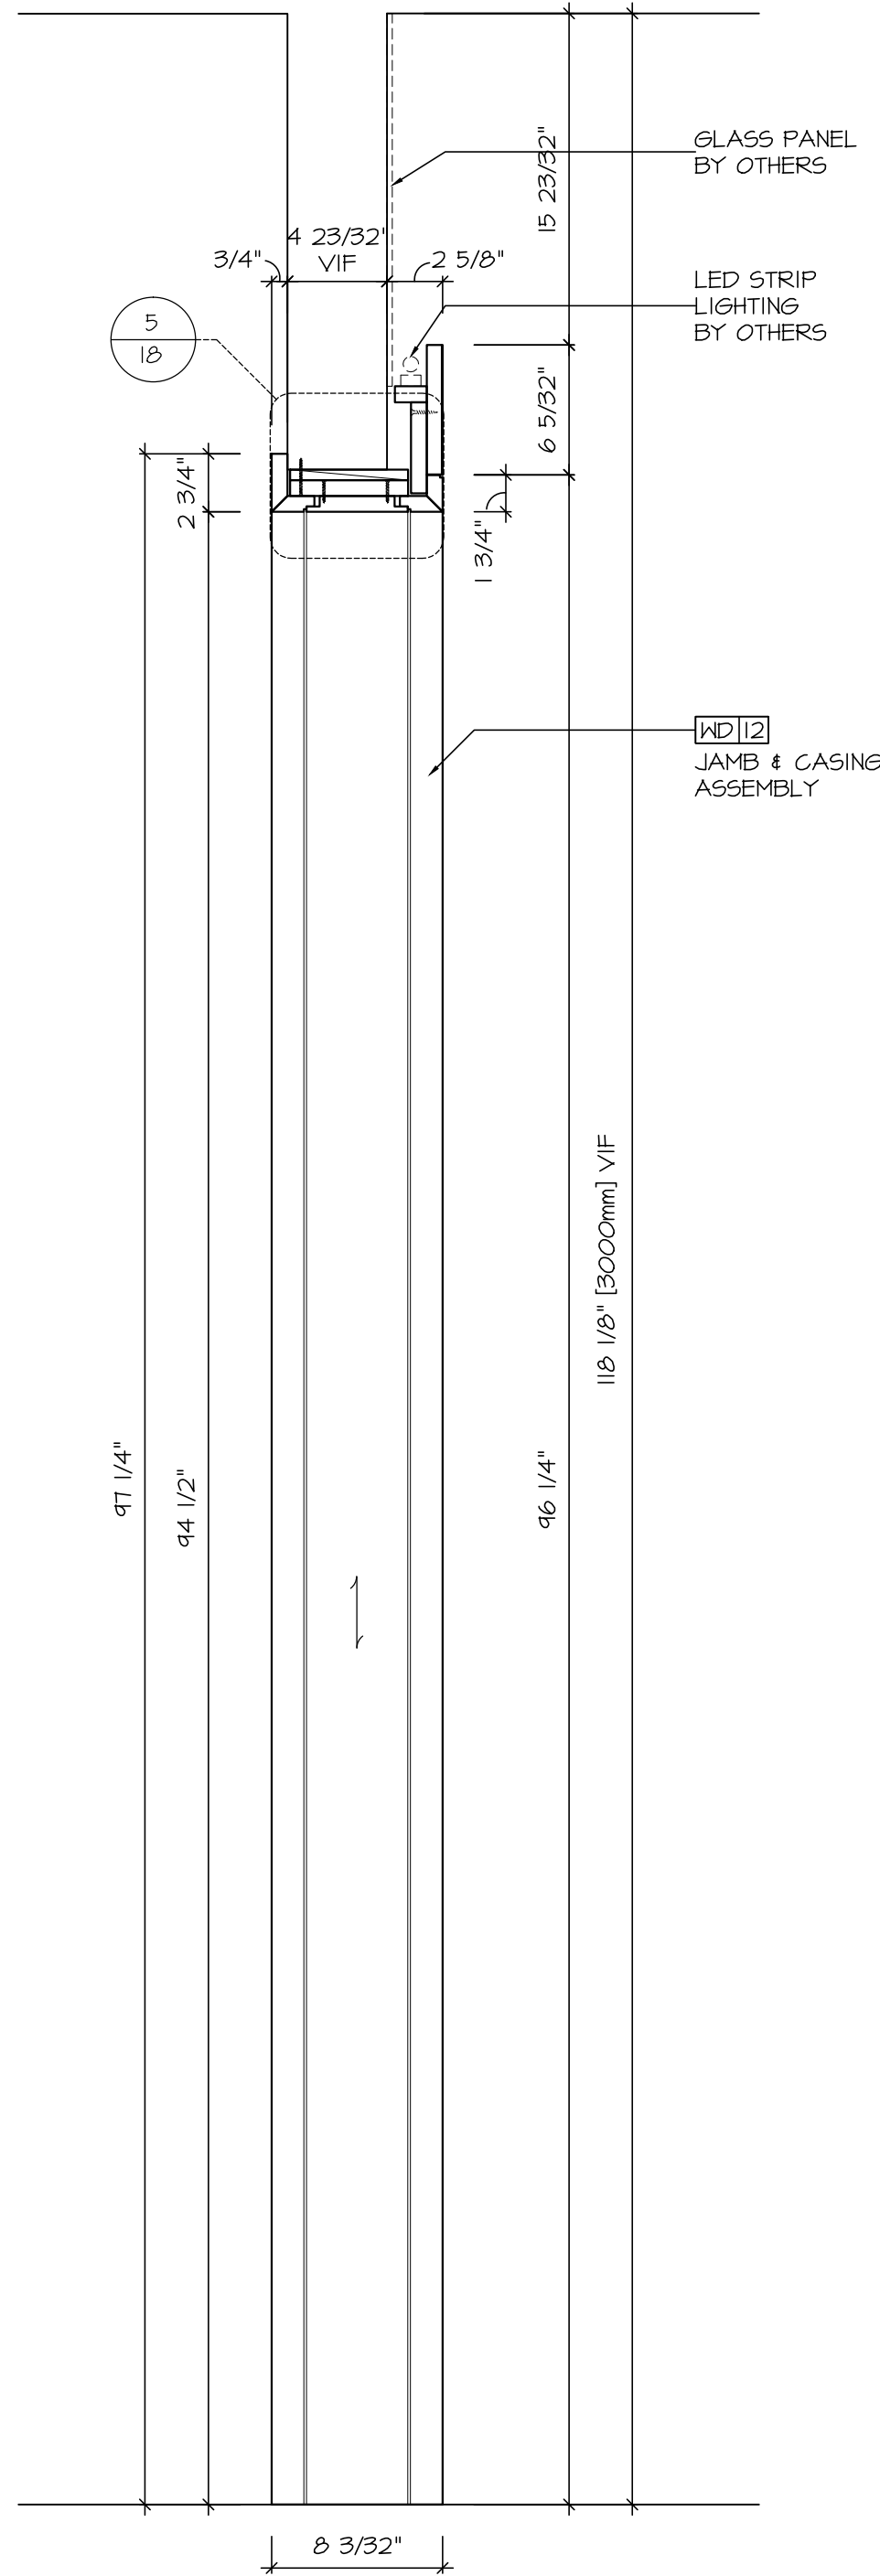

3 SECTION:
1/4\"/>


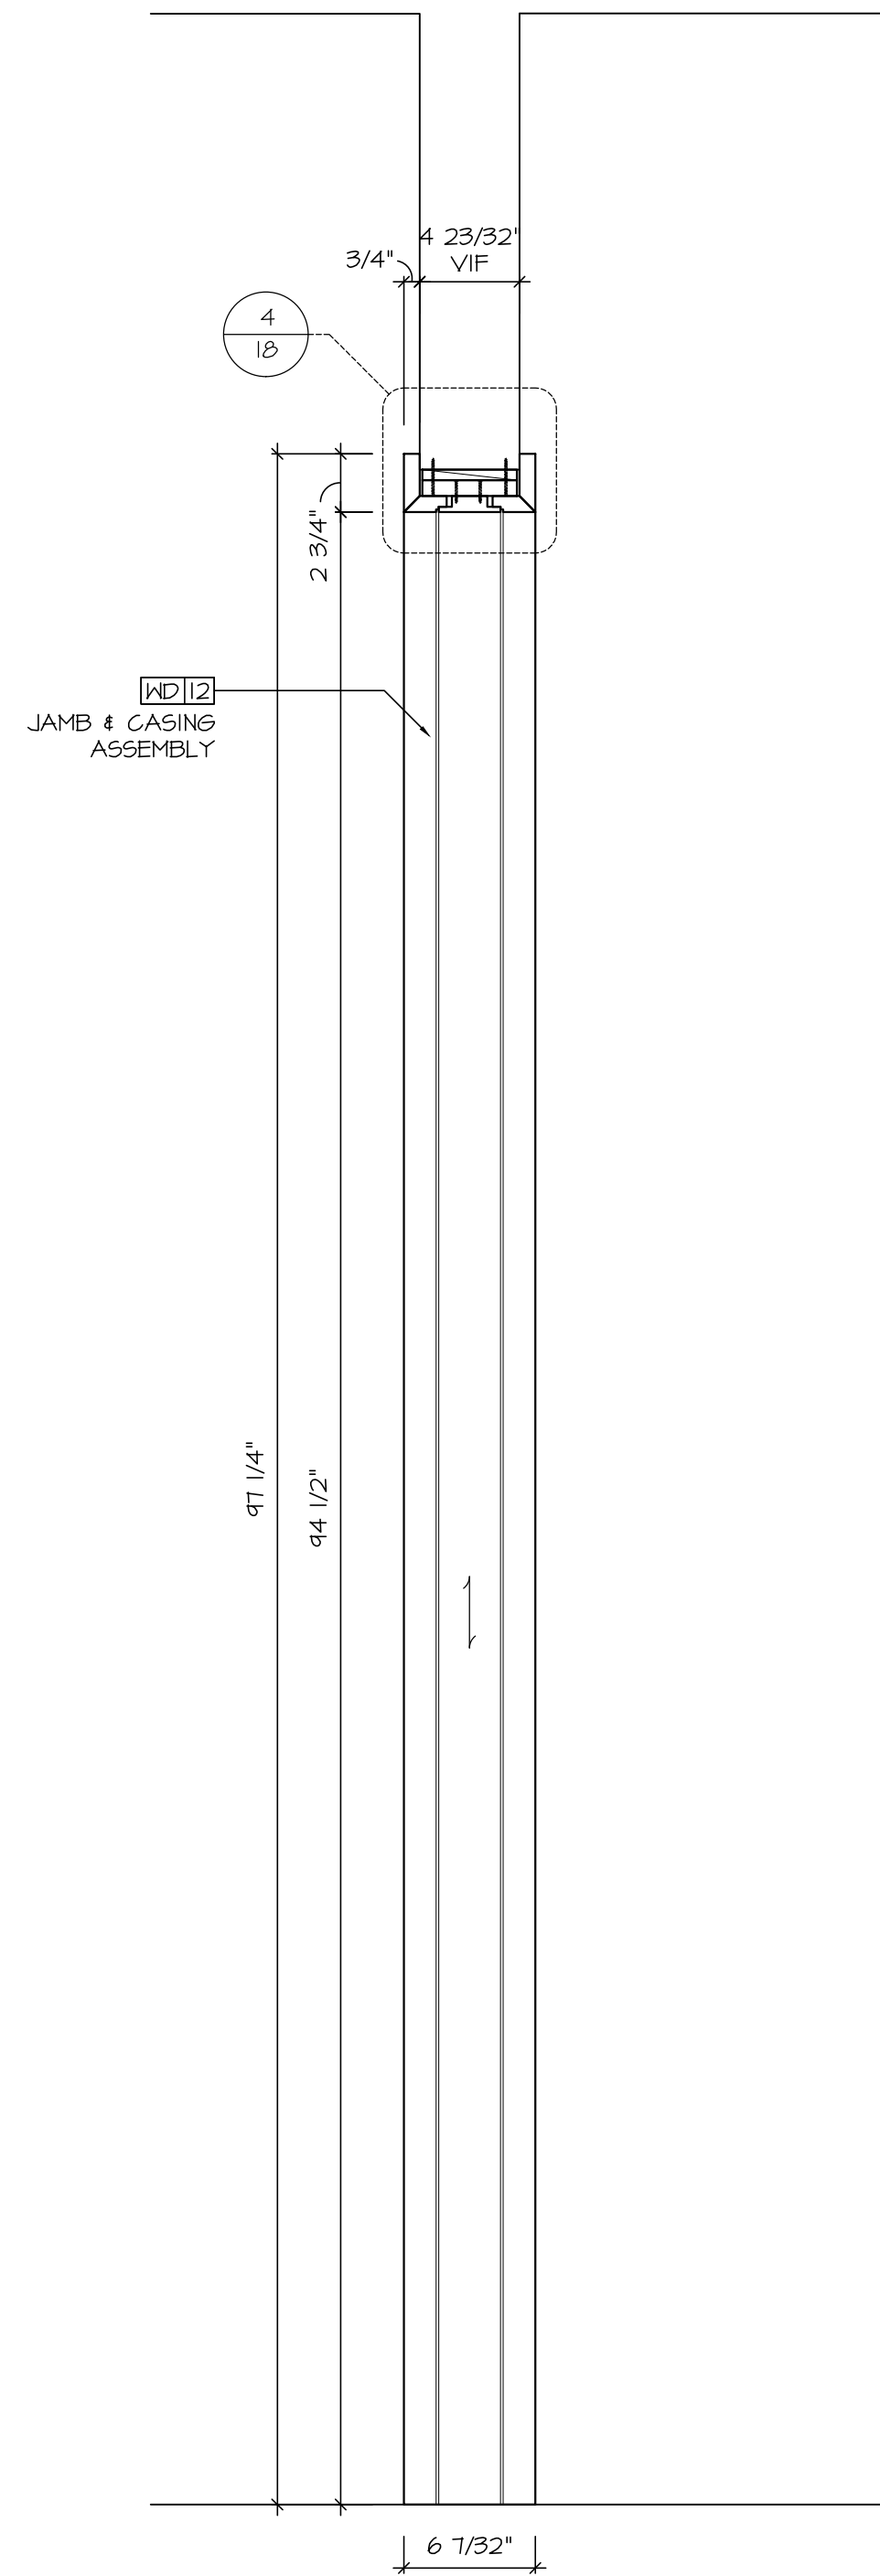


4 SECTION:
1/4\"/>

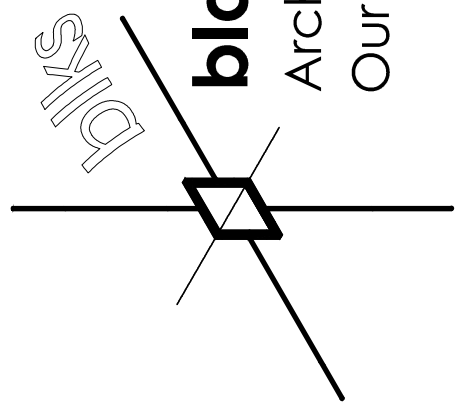

blacks outsourcing, inc.
Architectural Woodwork Engineering
Our business is drawing yours

HOSPITALITY

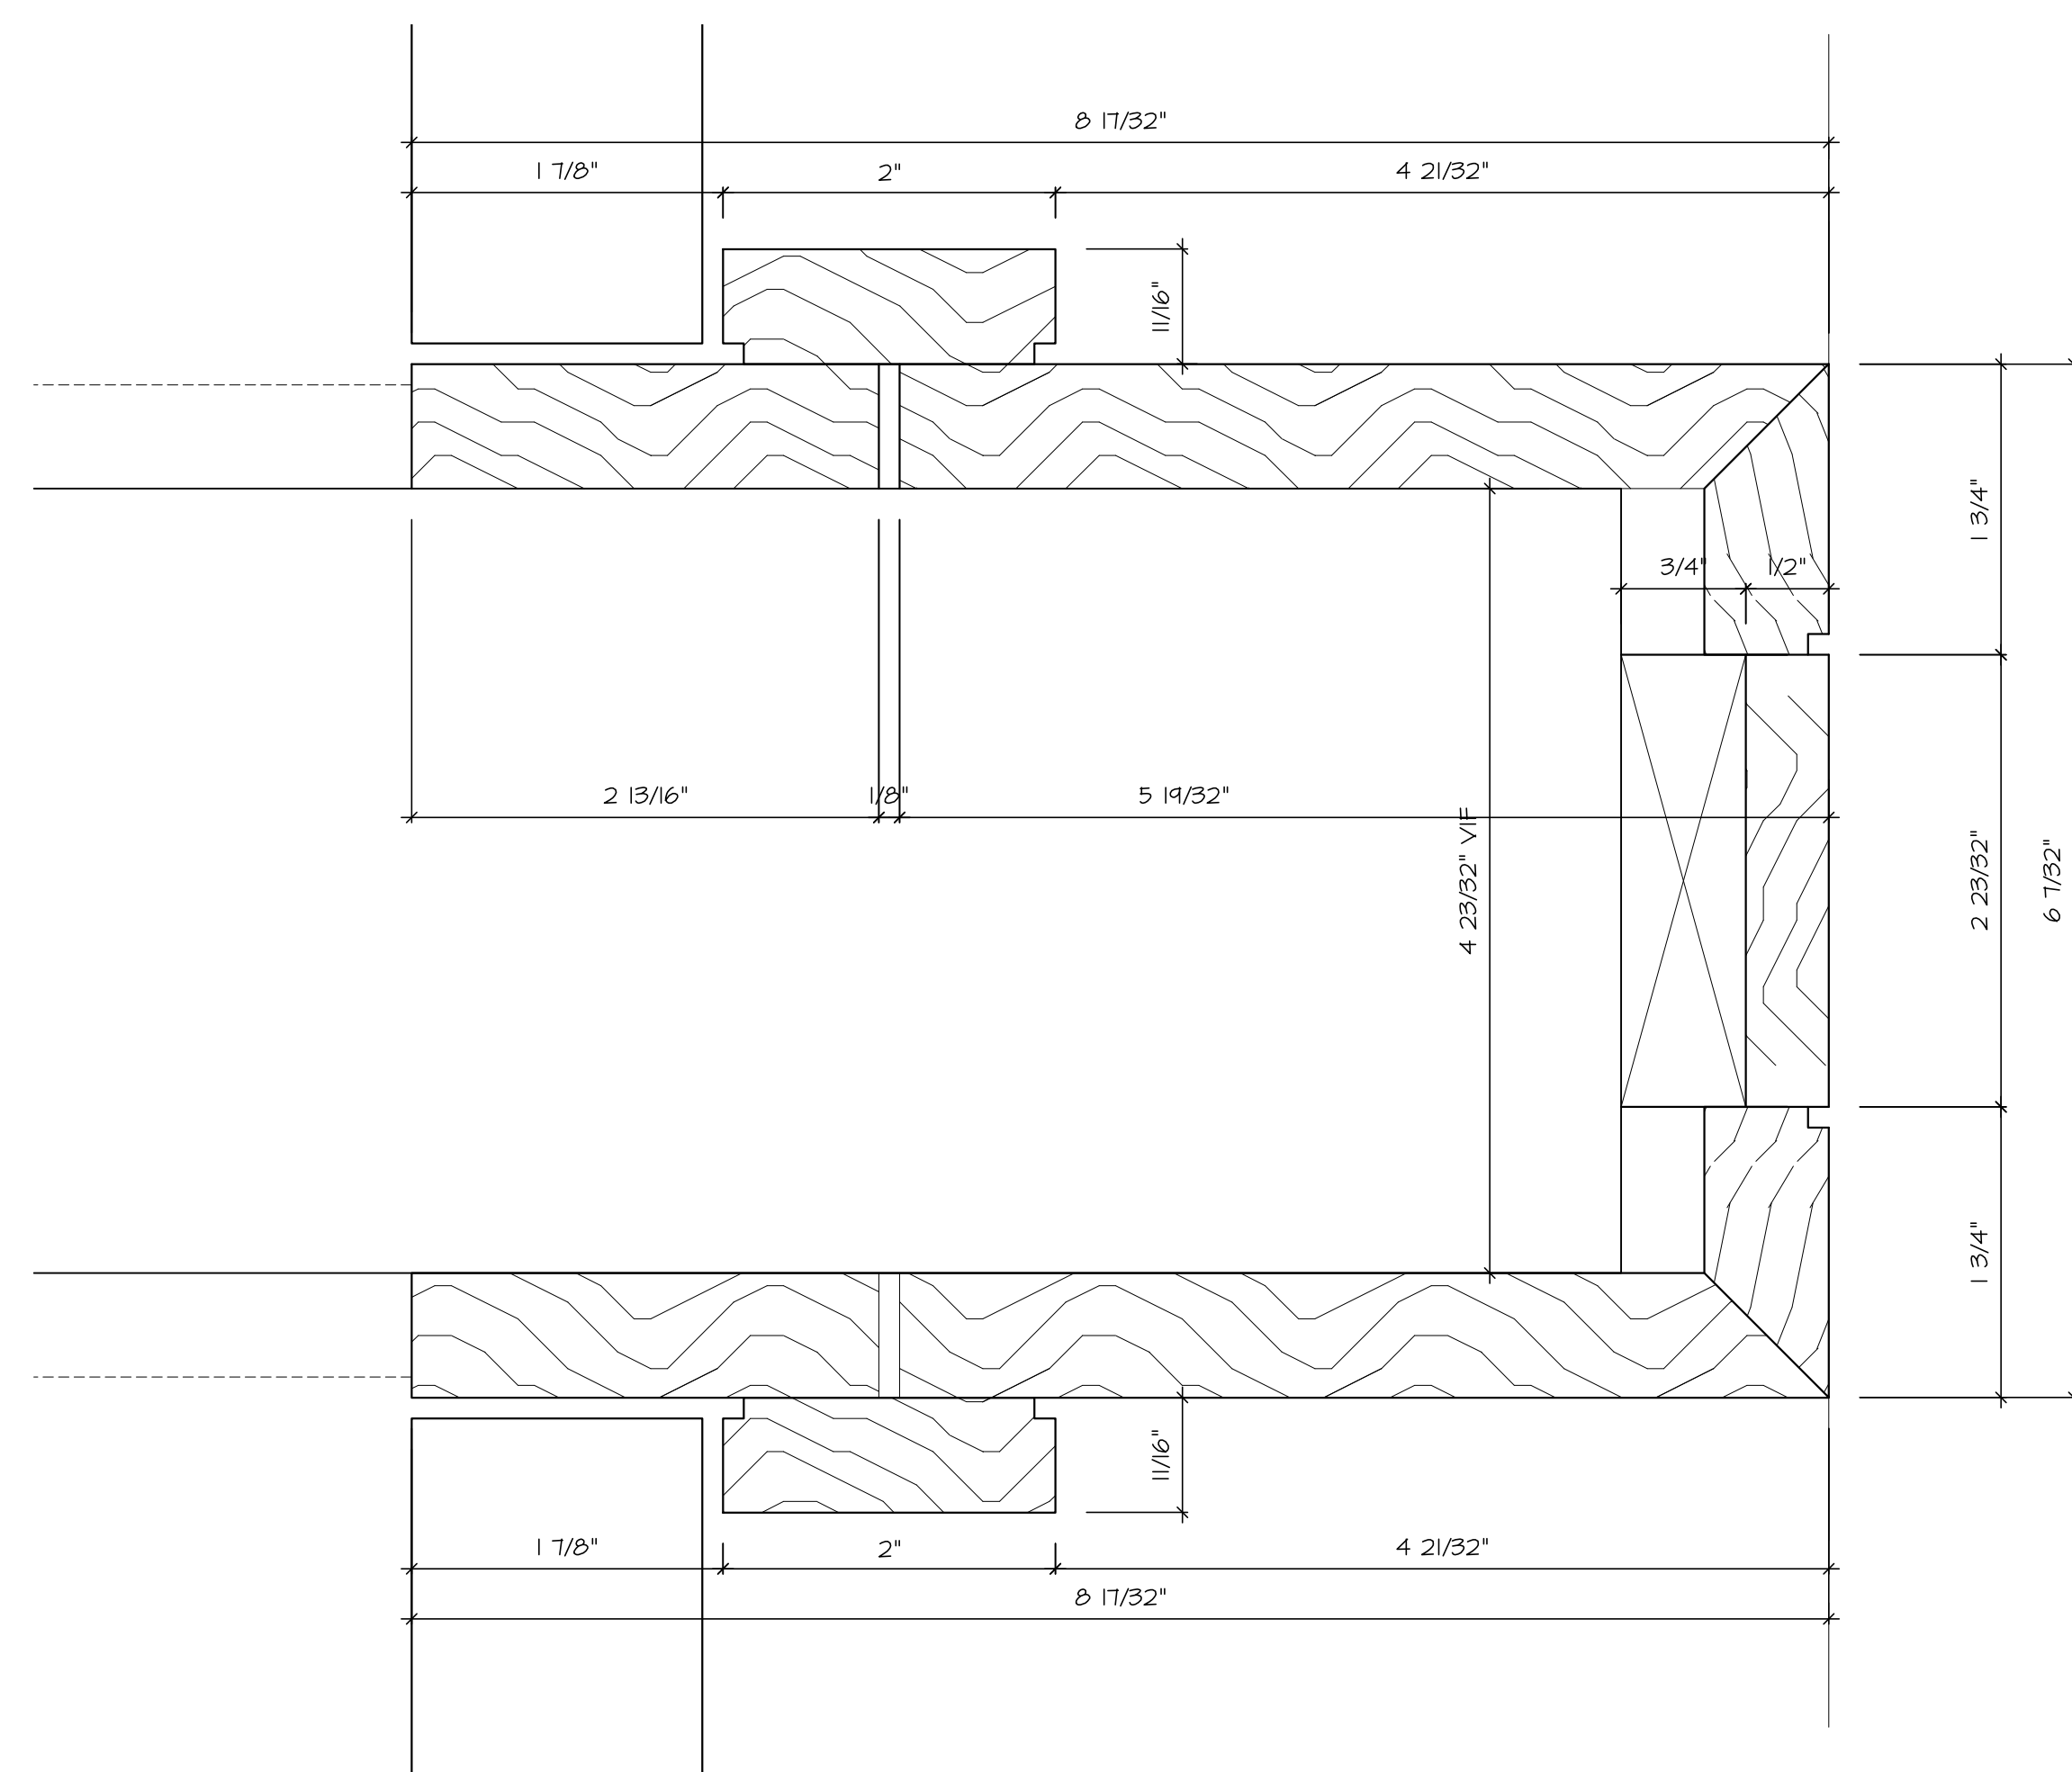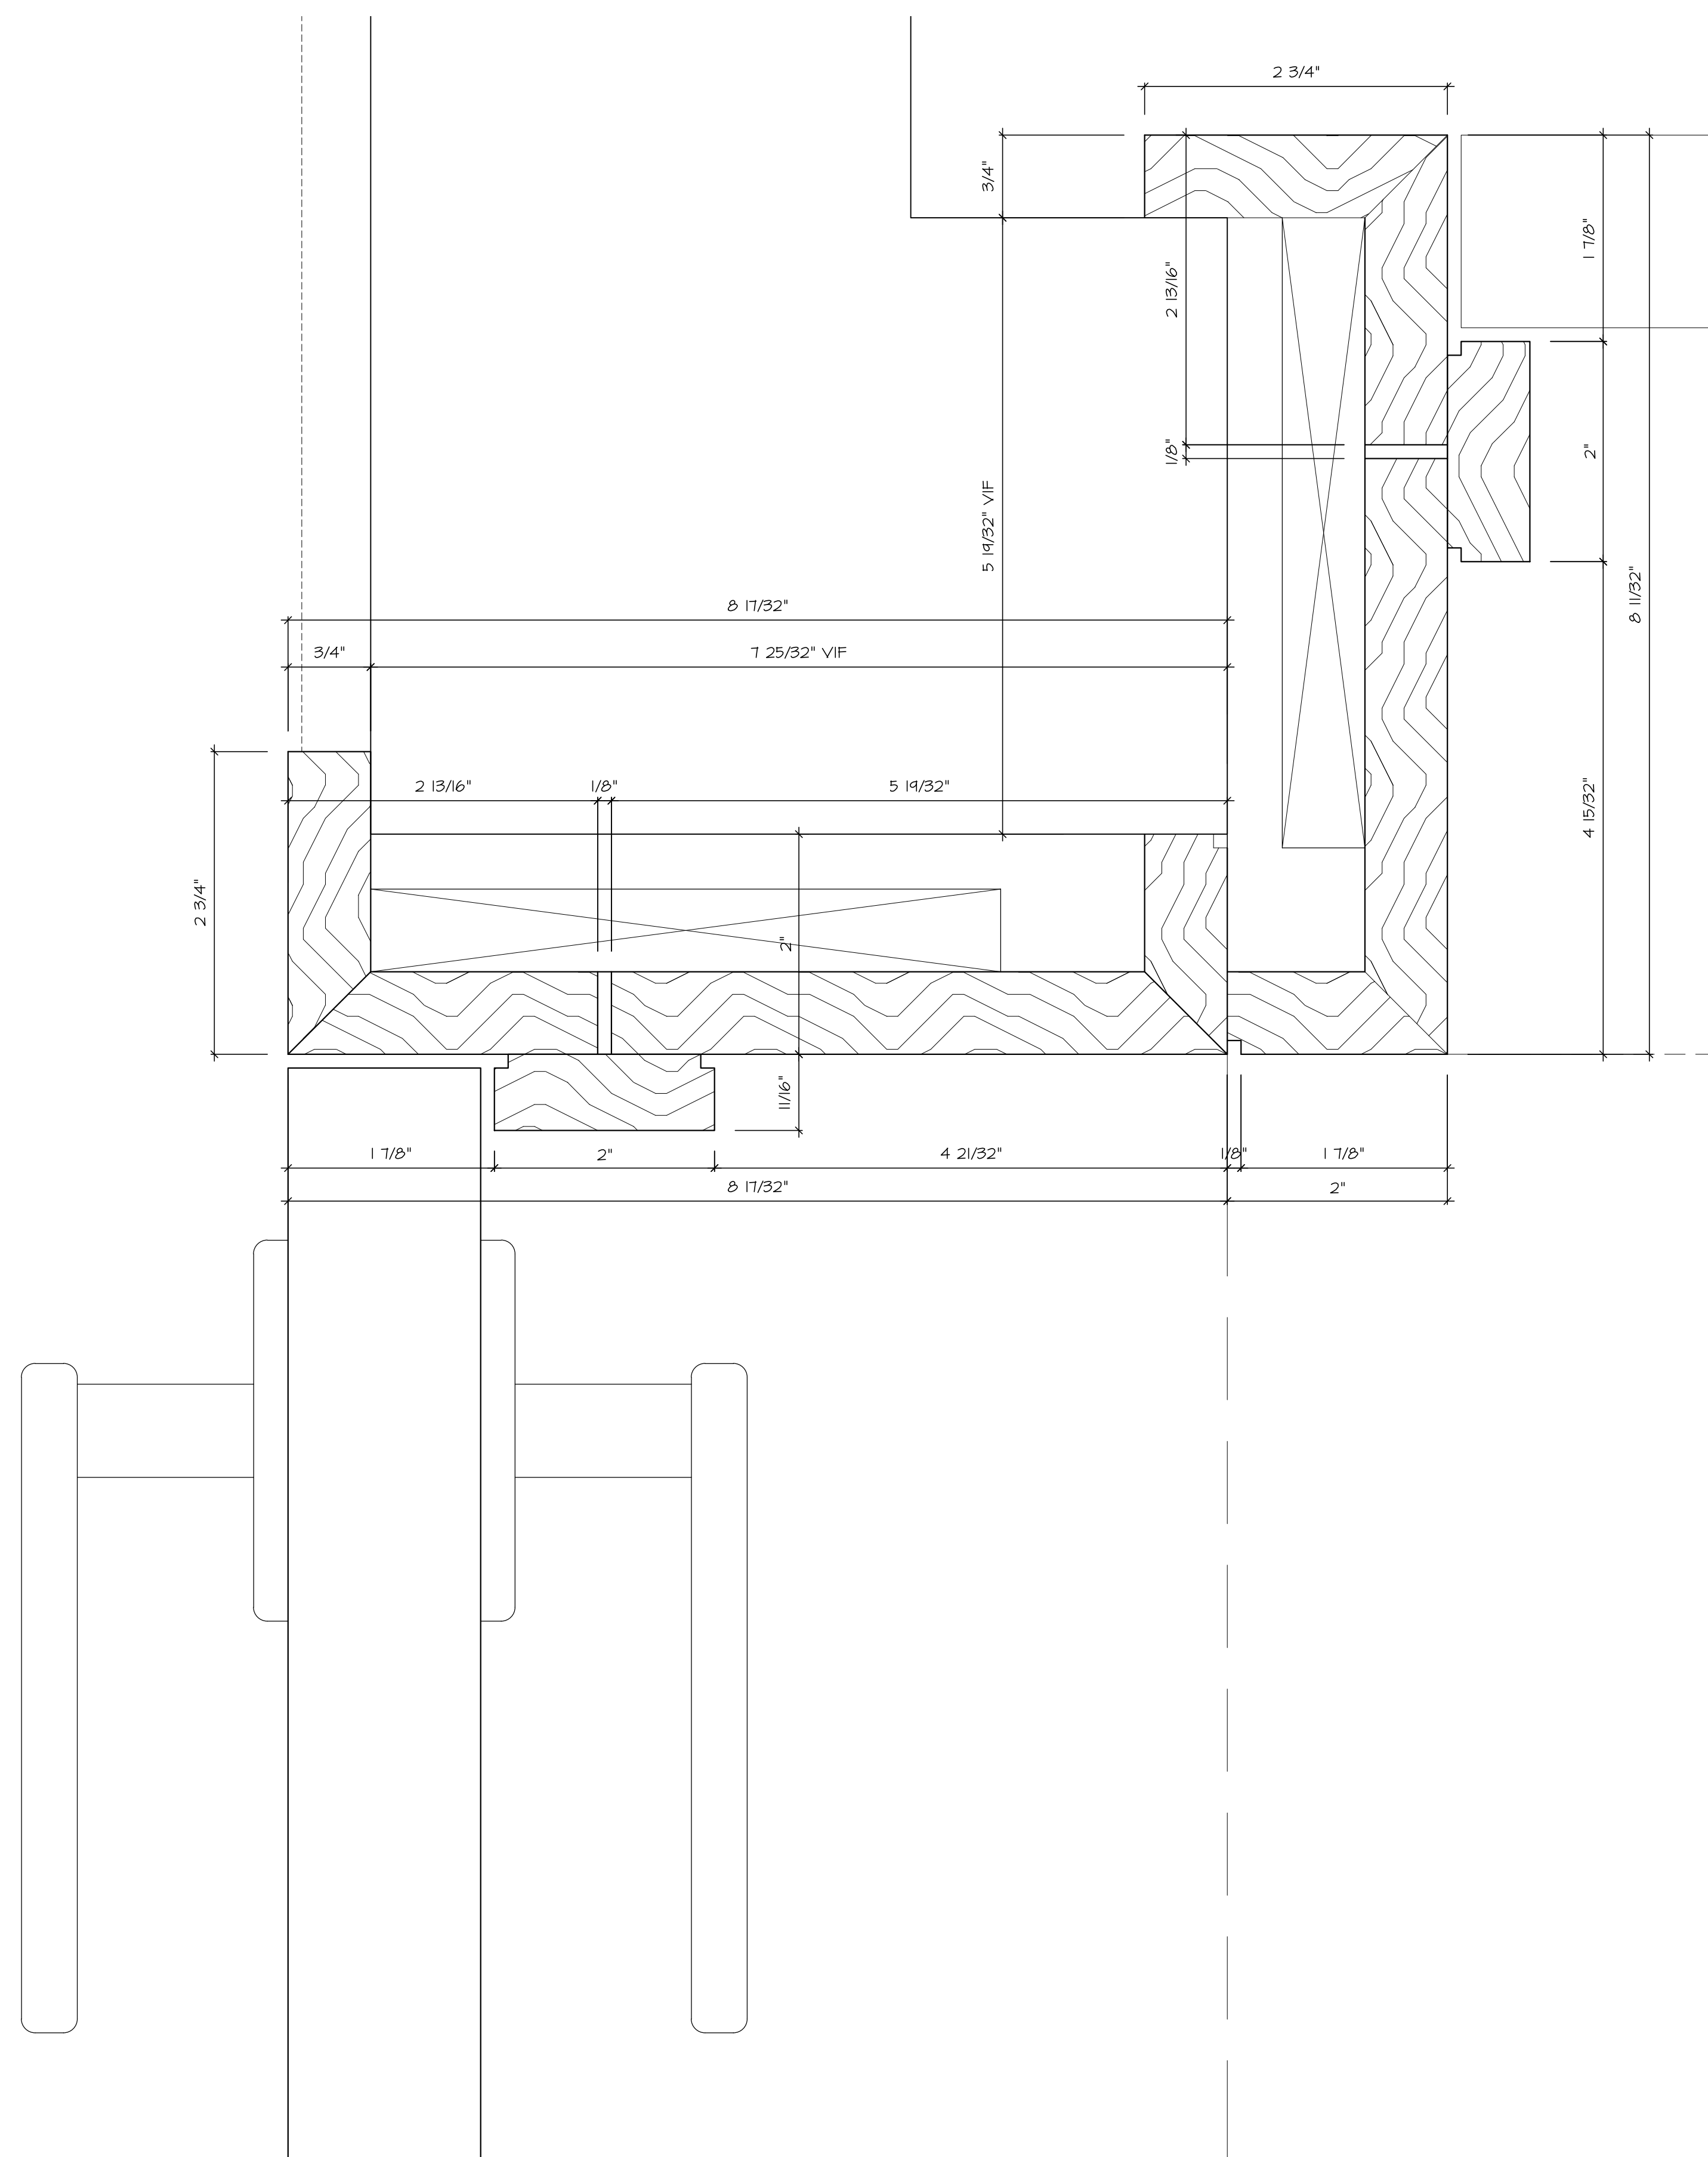


3
17

DETAIL
F.S.

4
17


DETAIL
F.S.

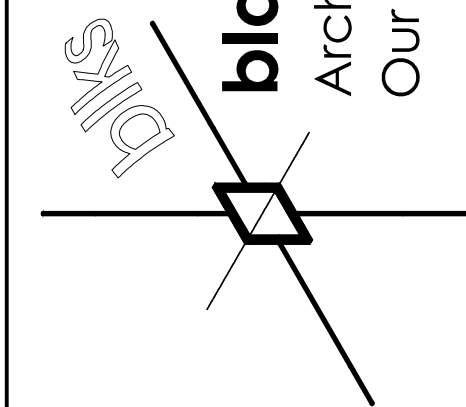


blacks outsourcing, inc.
Architectural Woodwork Engineering
Our business is drawing yours

HOSPITALITY


17a

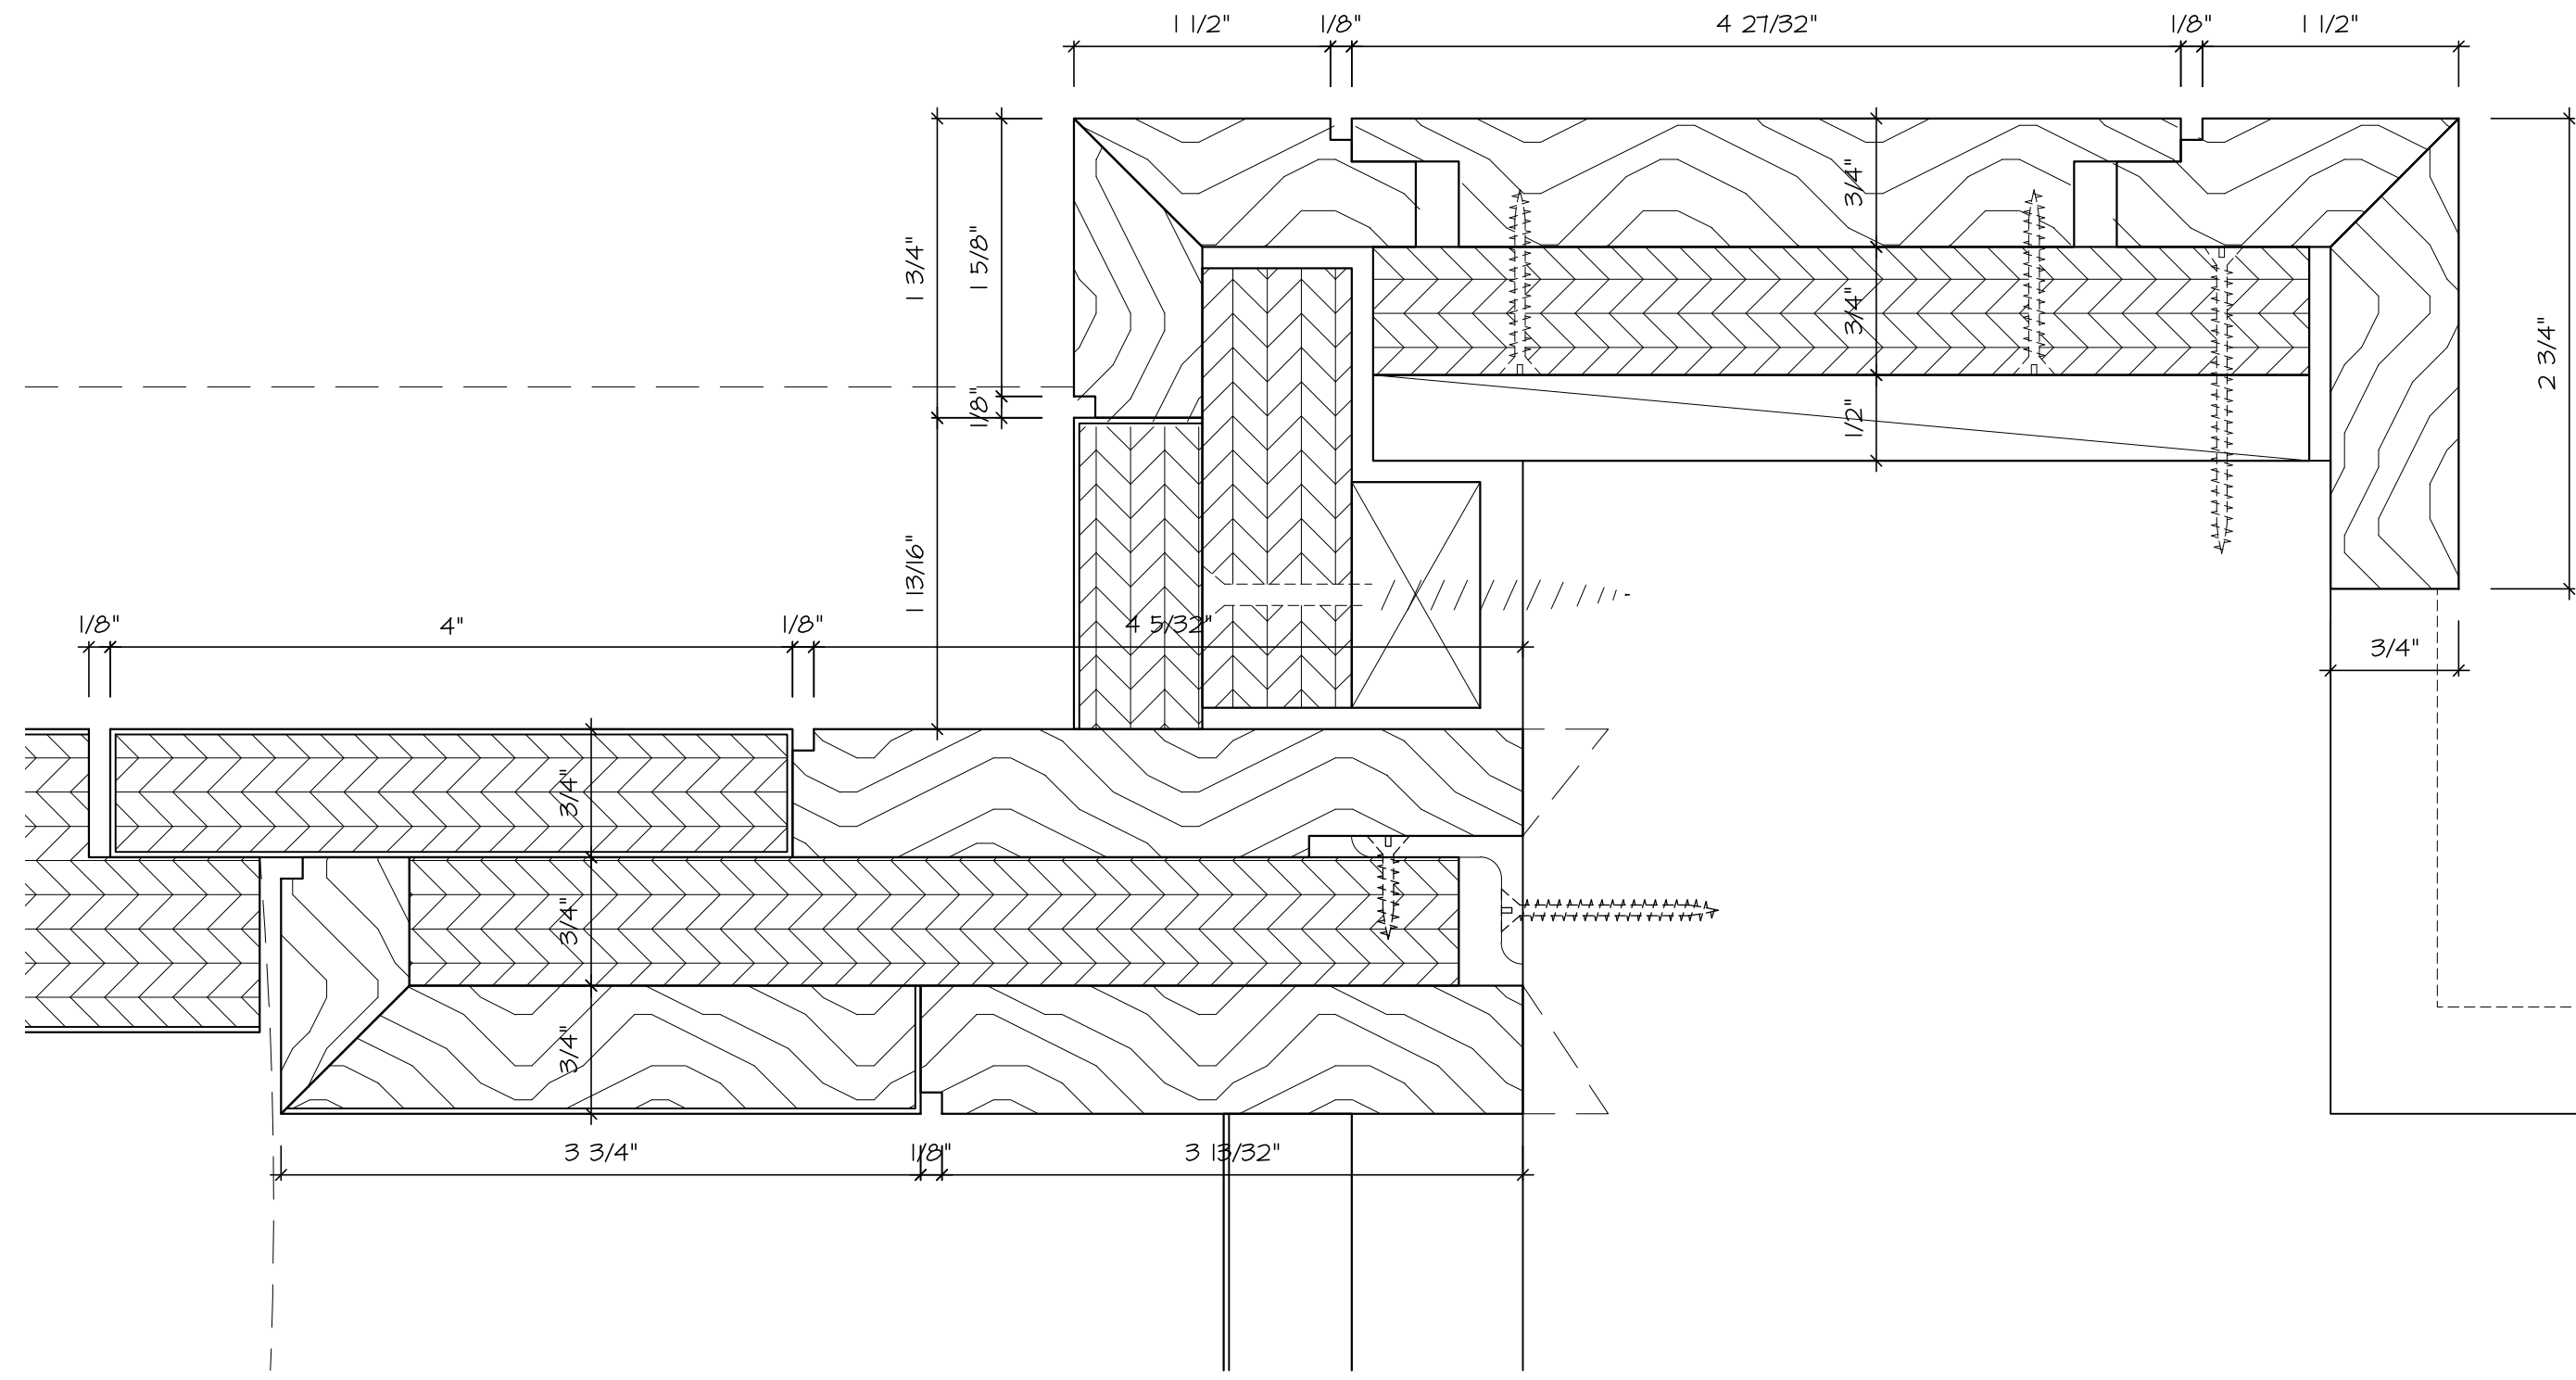


1
18
DETAIL
F.S.

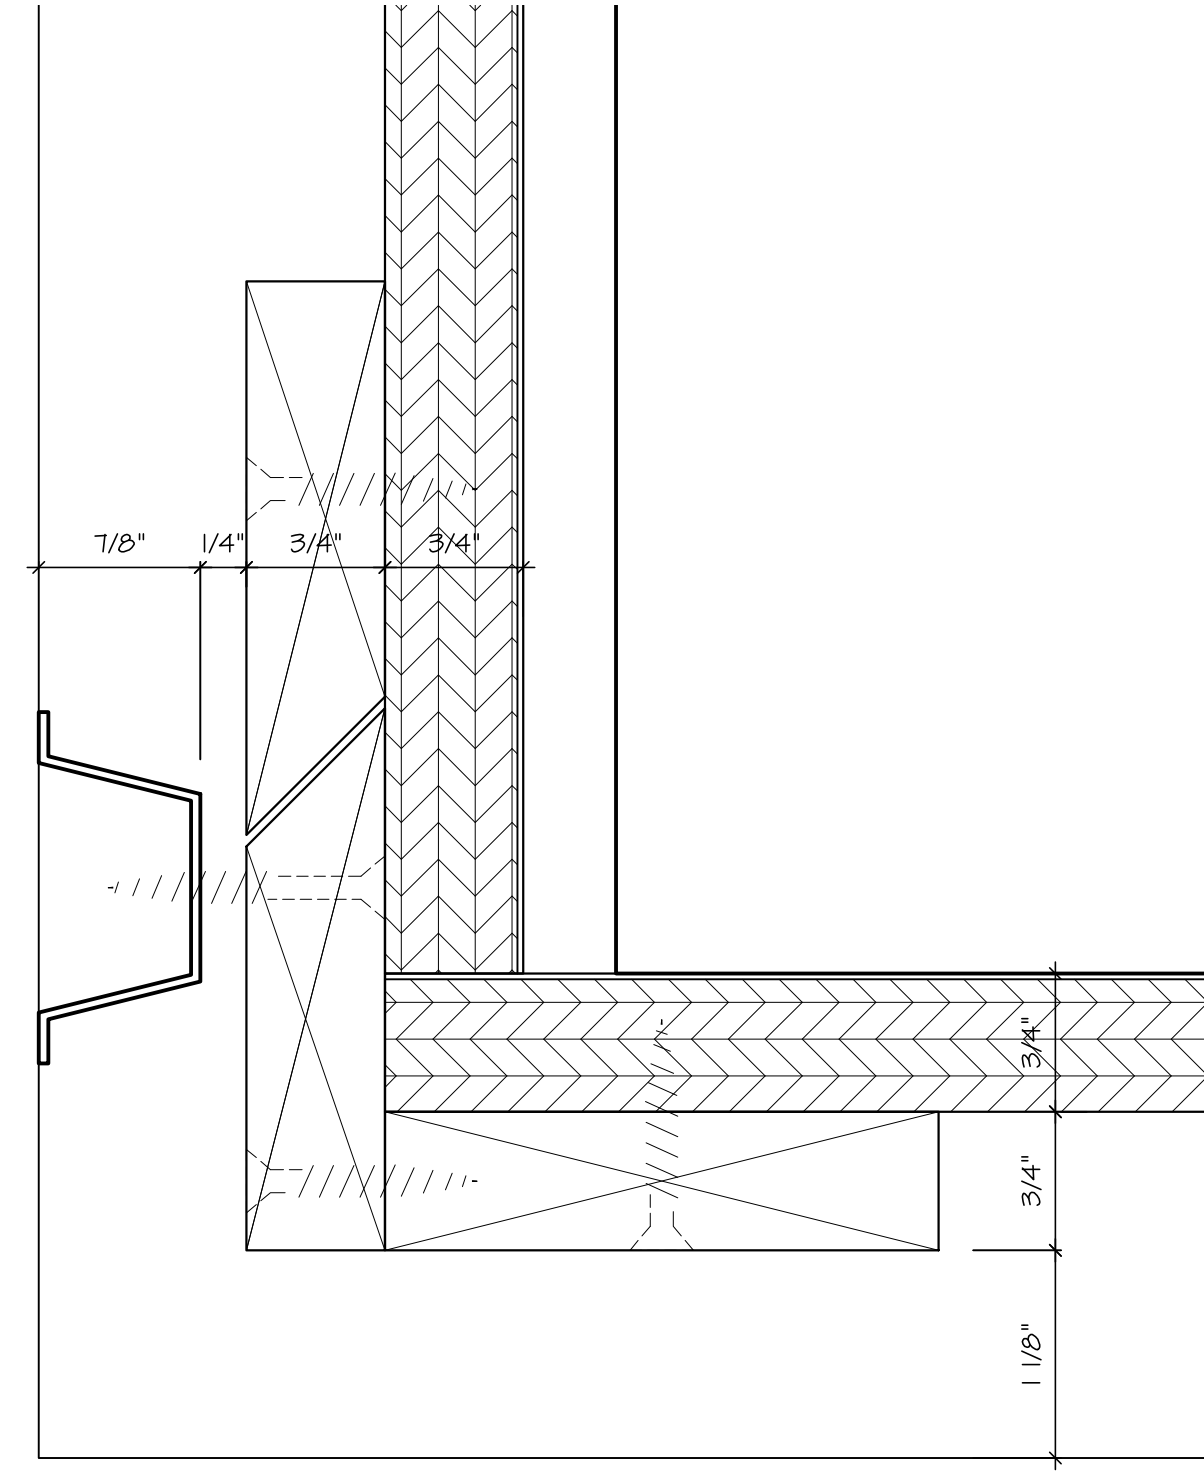



2
18
DETAIL
F.S.

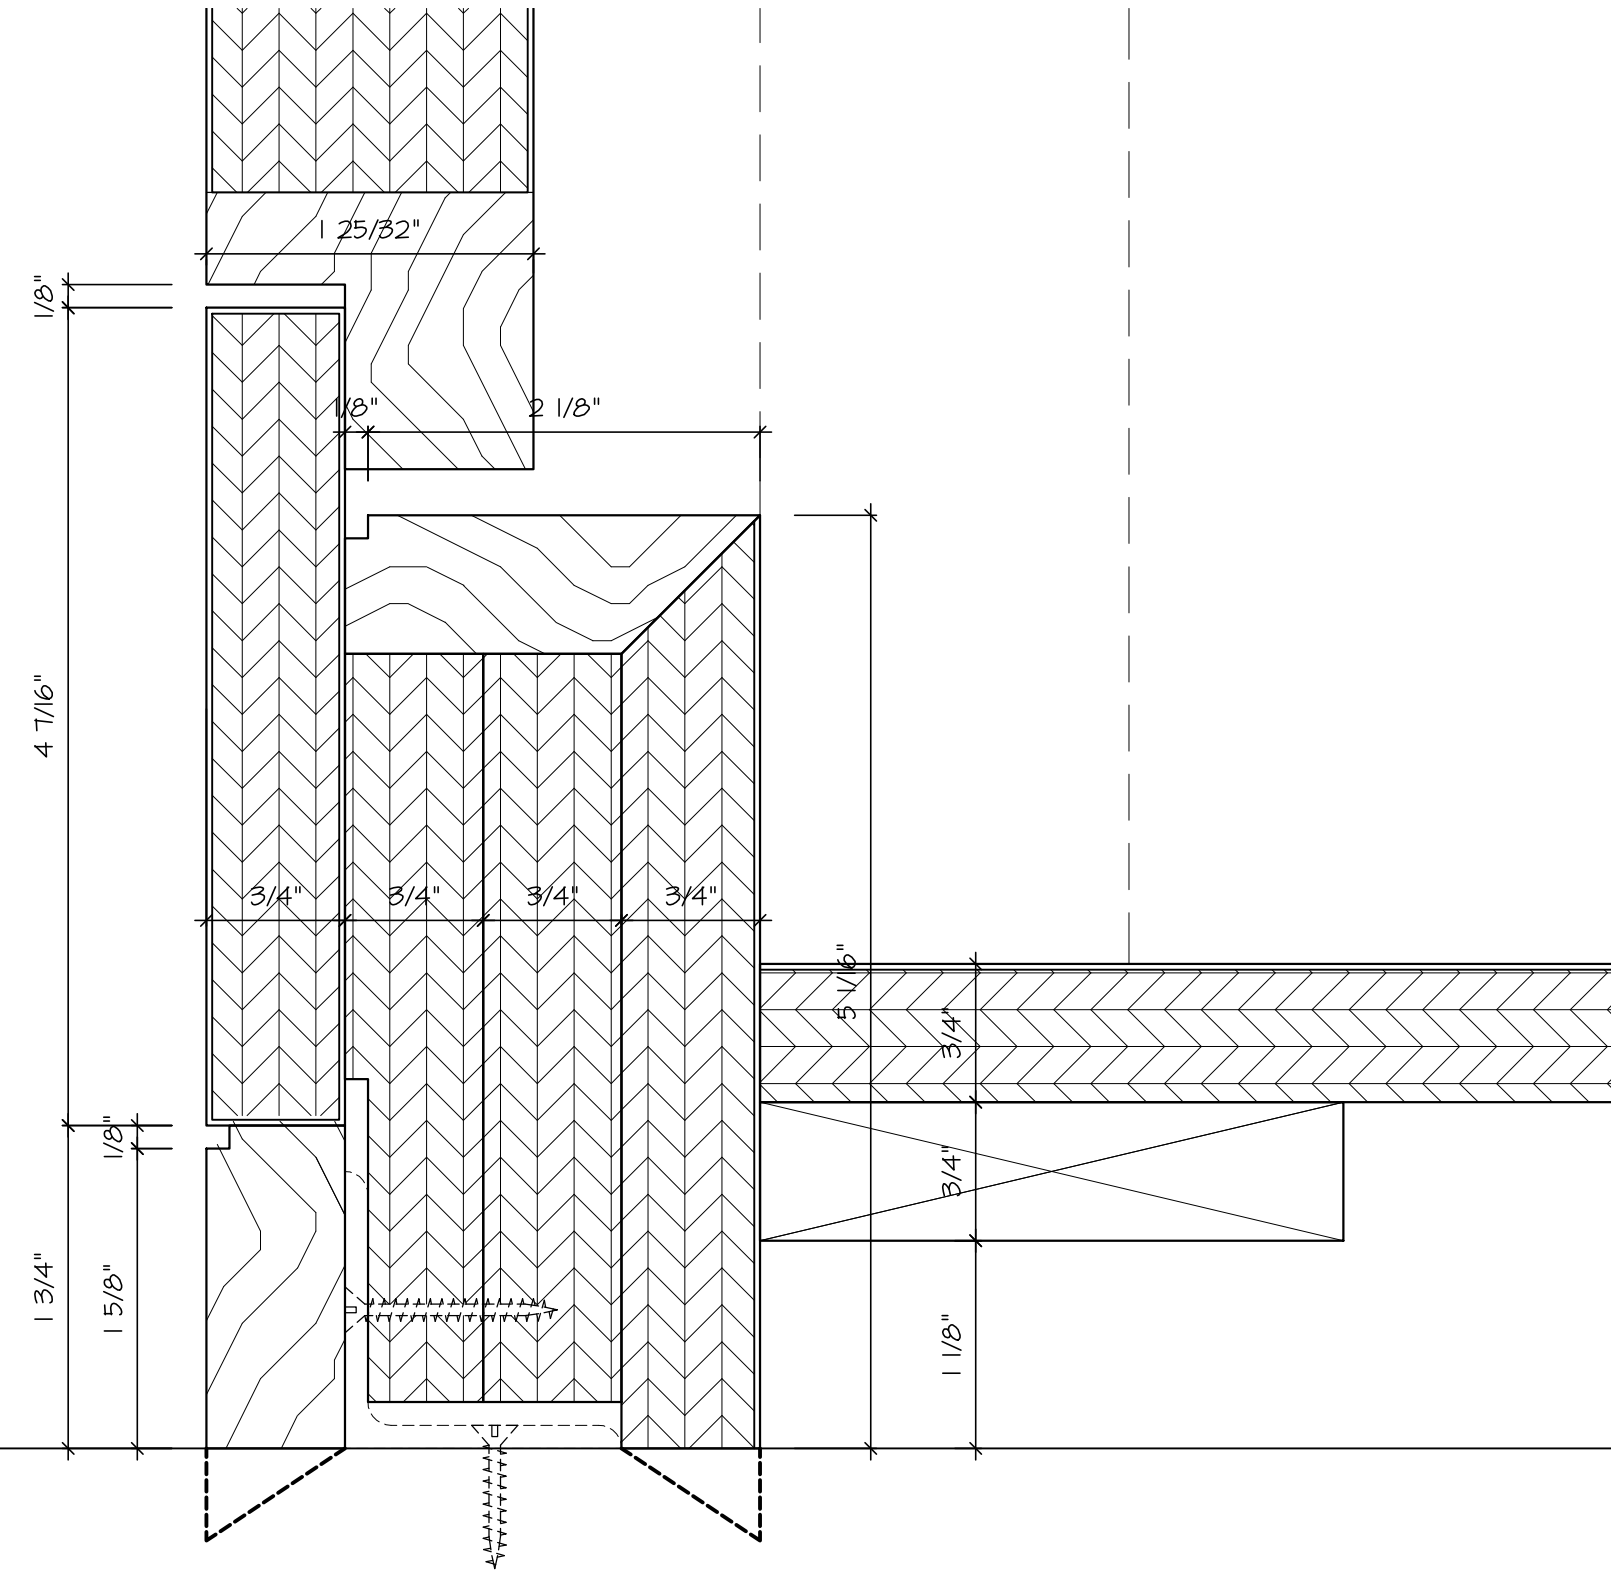


3
18
DETAIL
F.S.

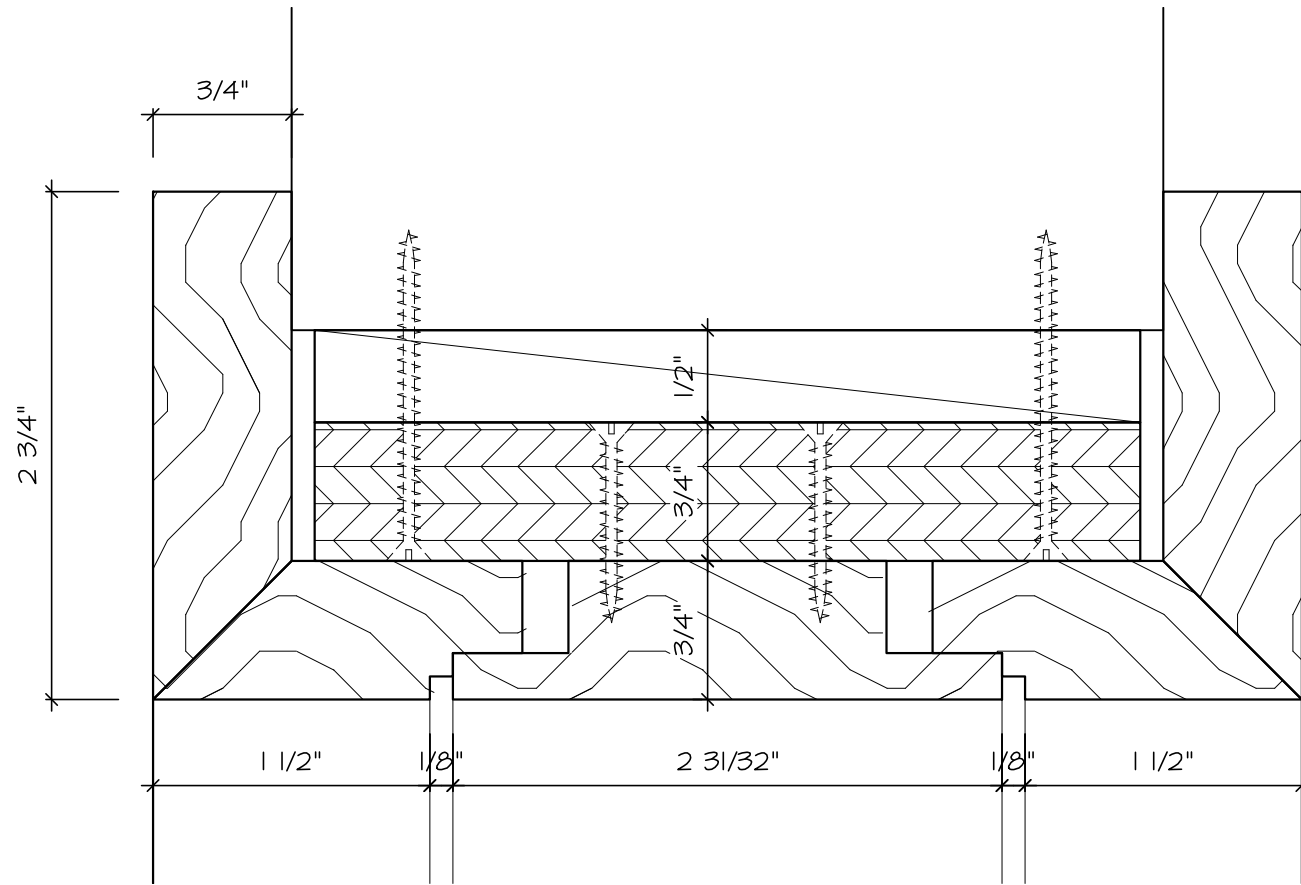

4
18
DETAIL
F.S.

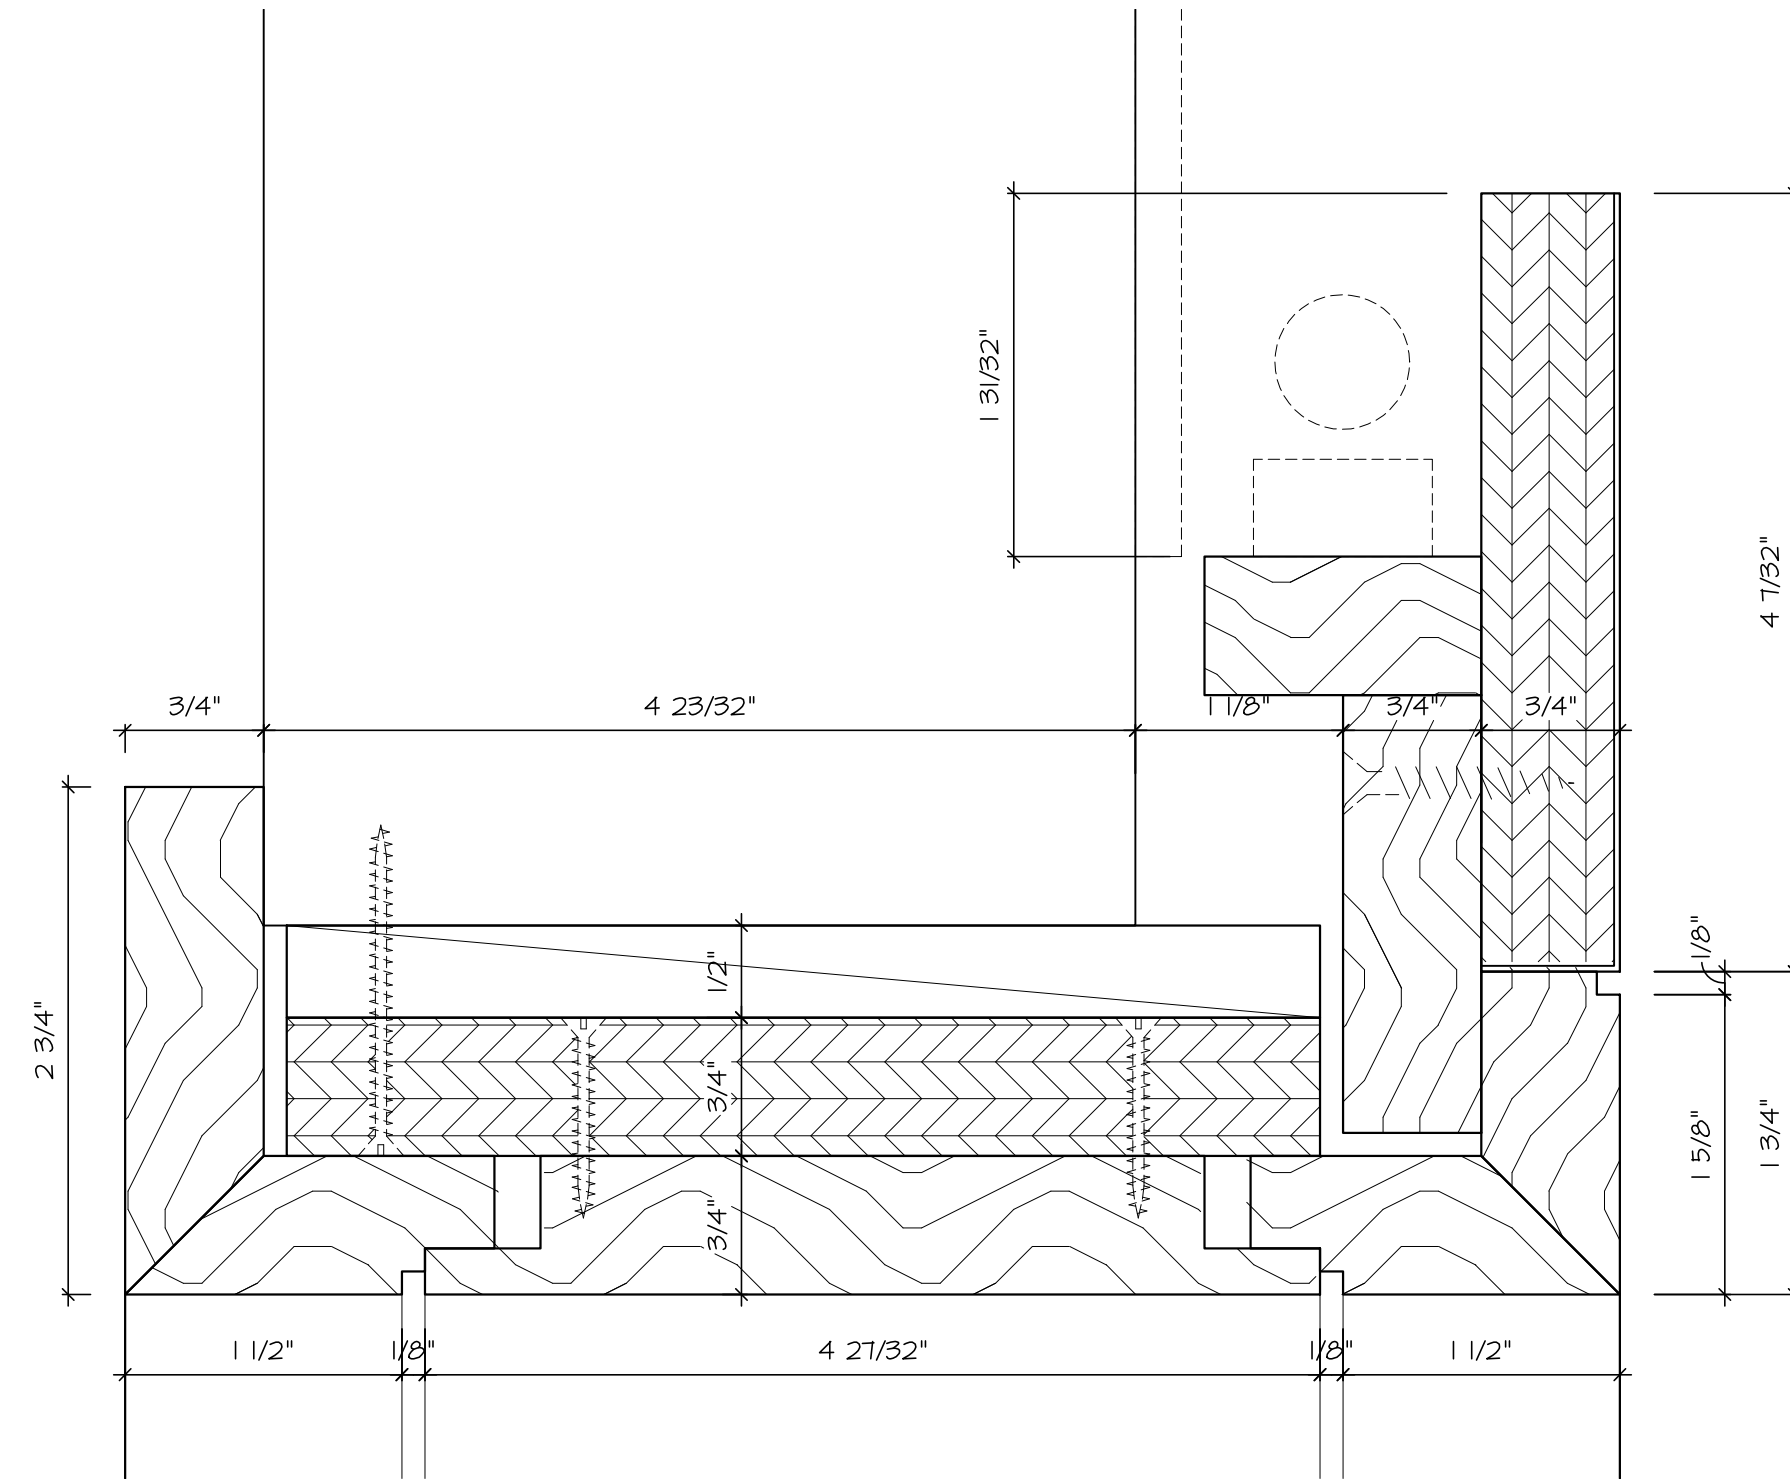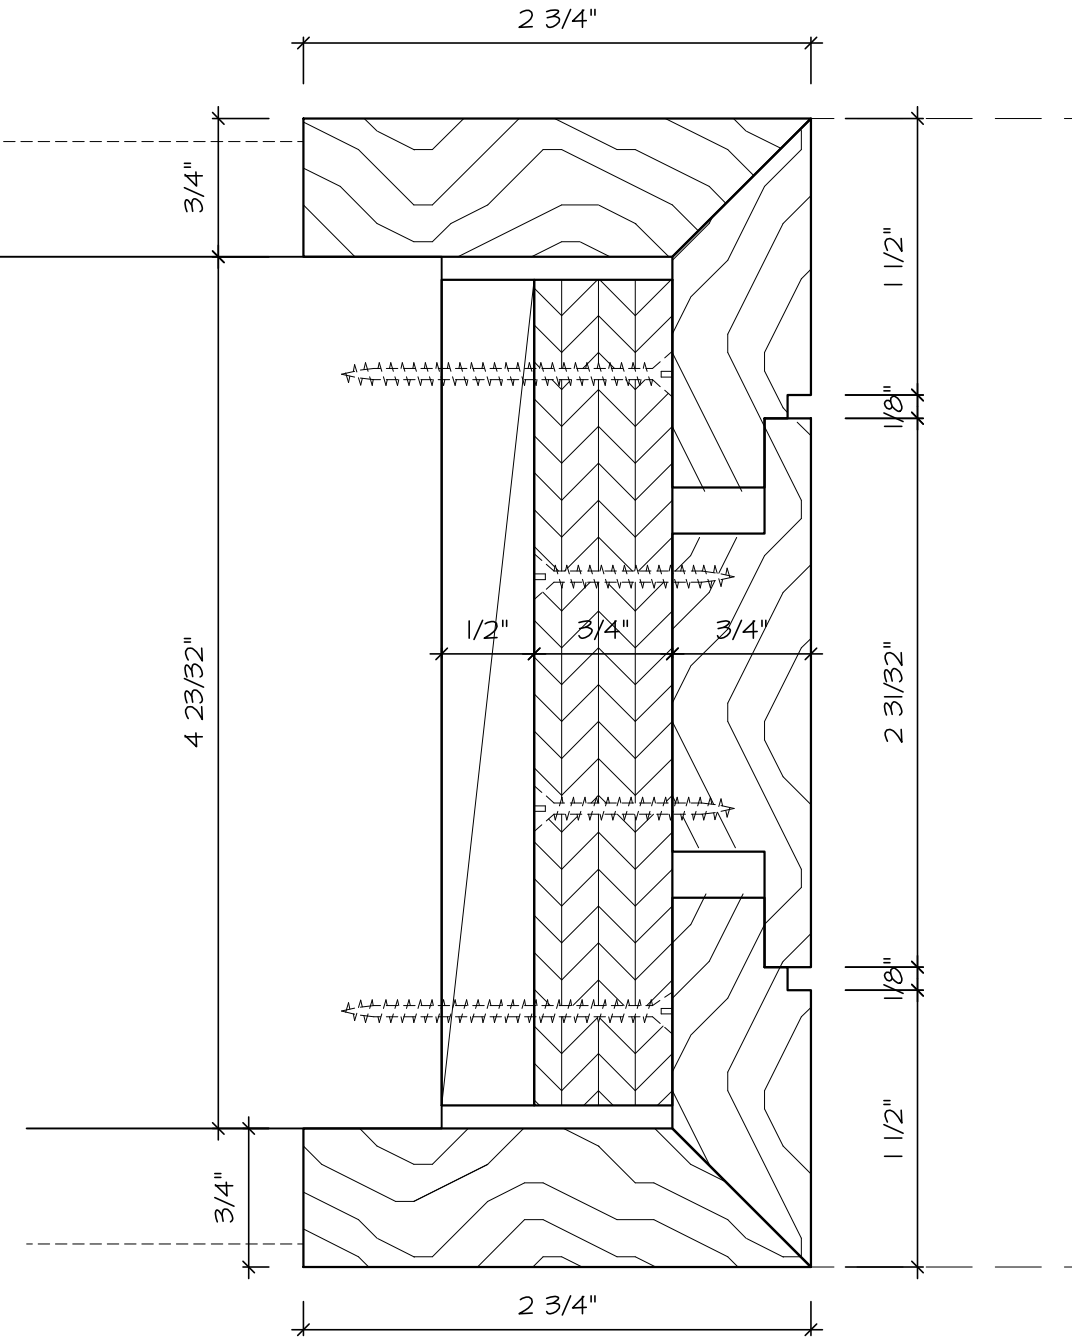


5
18
DETAIL
F.S.

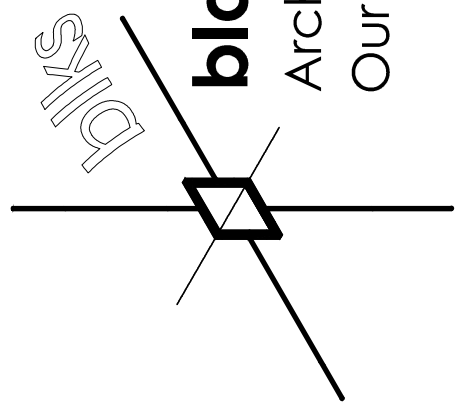


blacks outsourcing, inc.
Architectural Woodwork Engineering
Our business is drawing yours

HOSPITALITY


HOSPITALITY

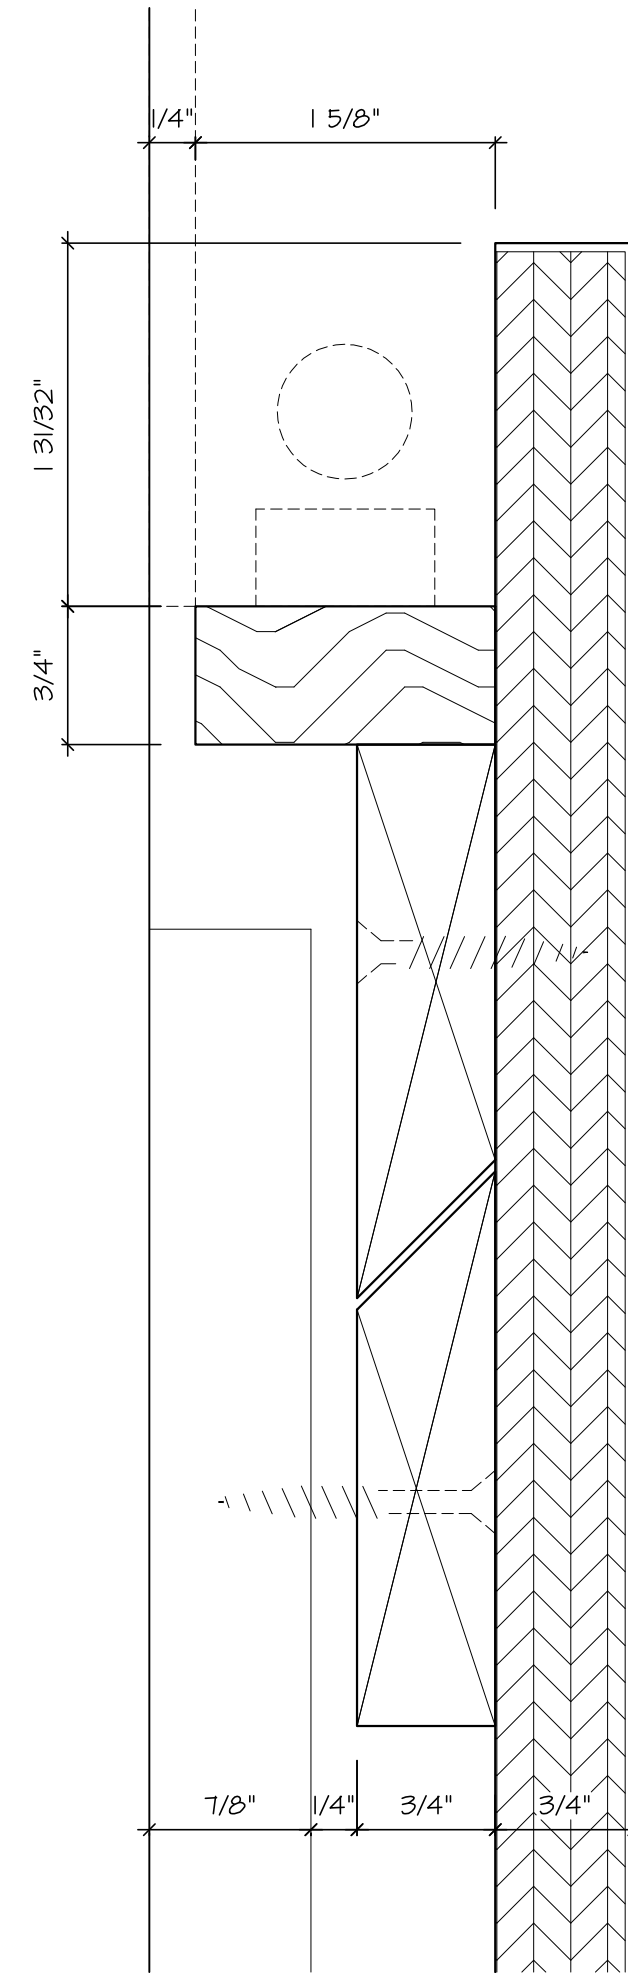


1 DETAIL
1/4 F.S.

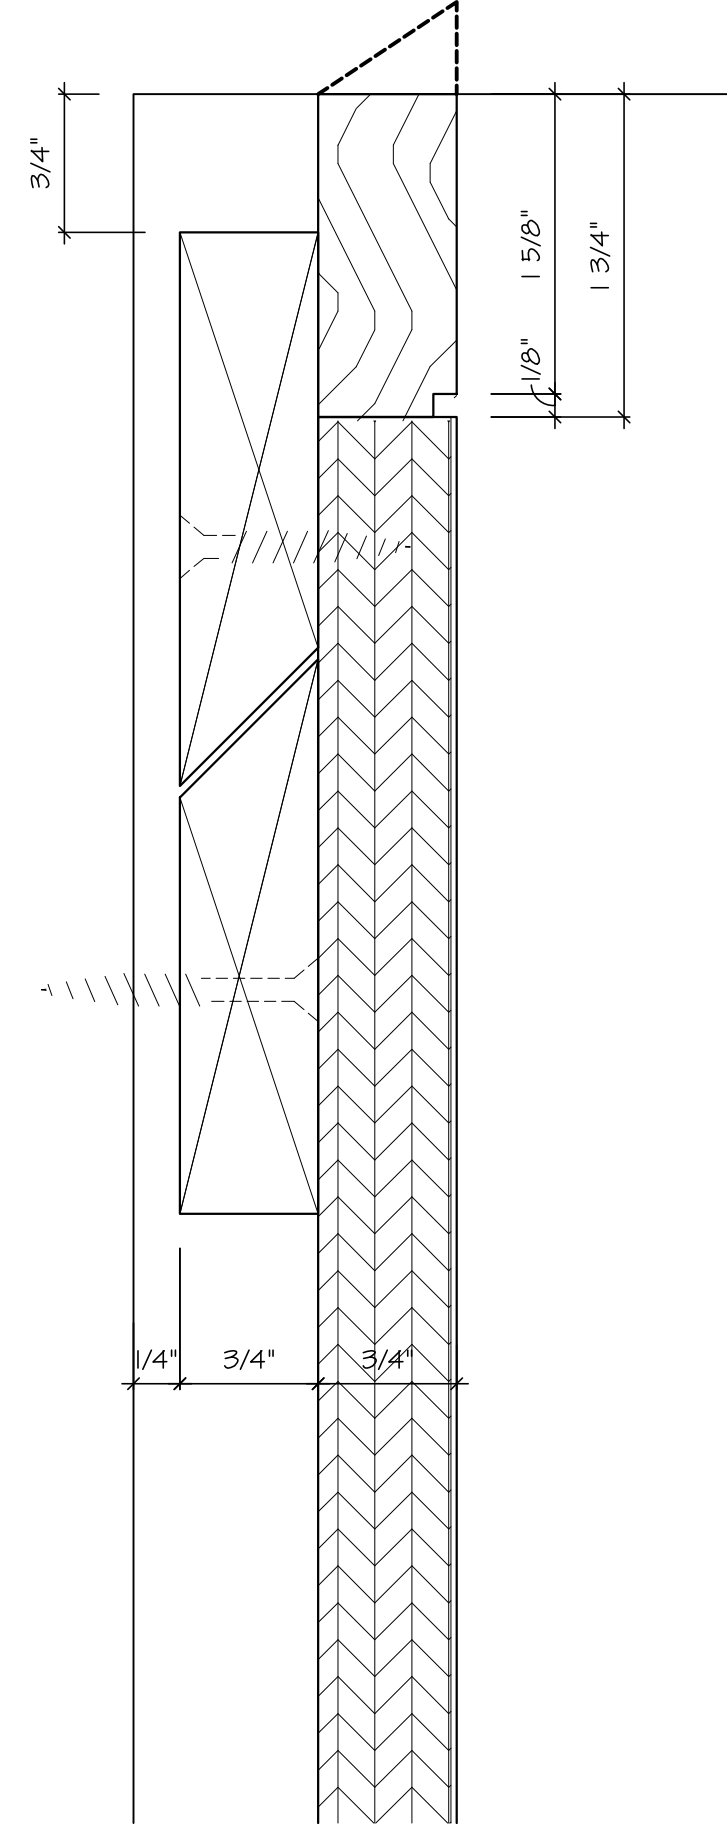


2 DETAIL
1/4 F.S.

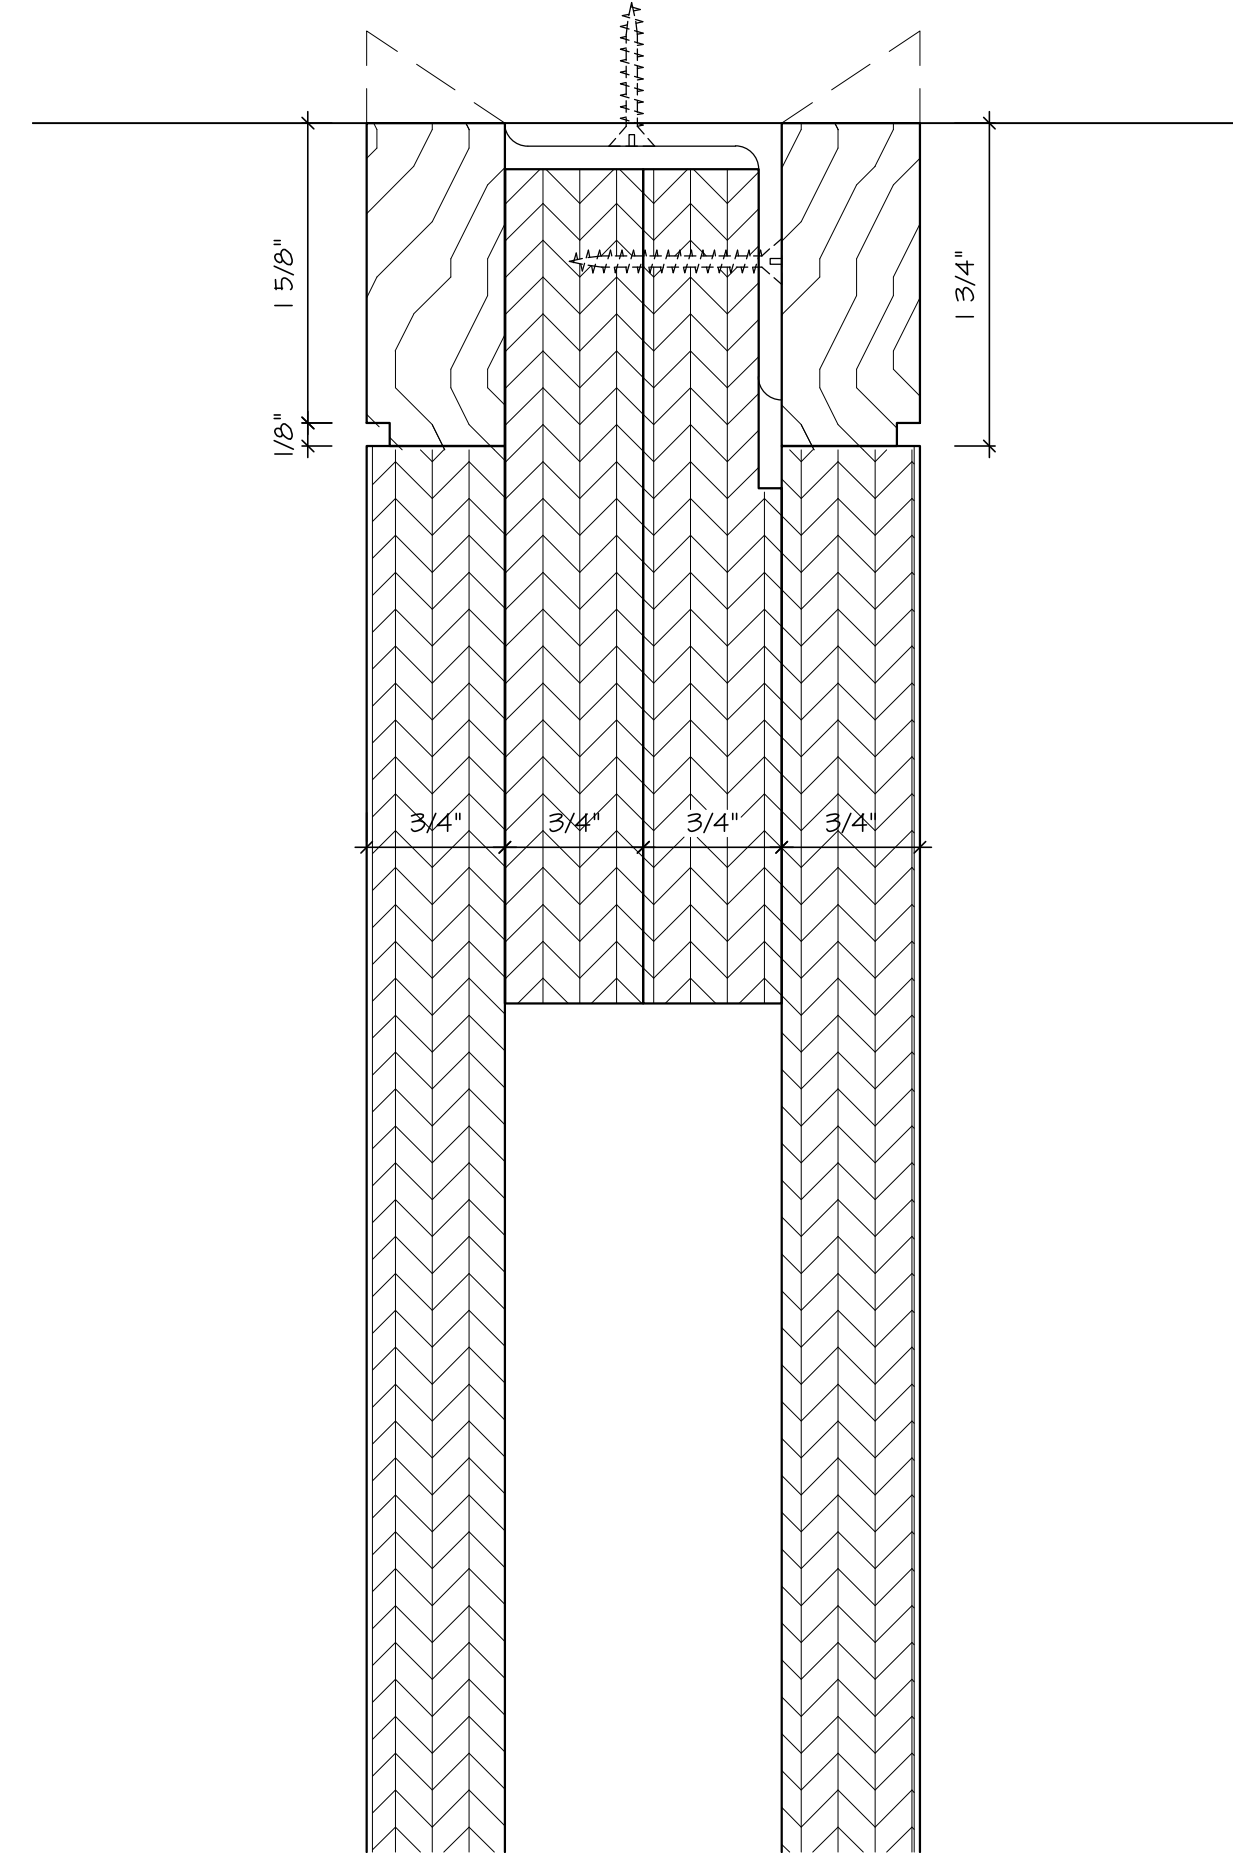


3 DETAIL
1/4 F.S.

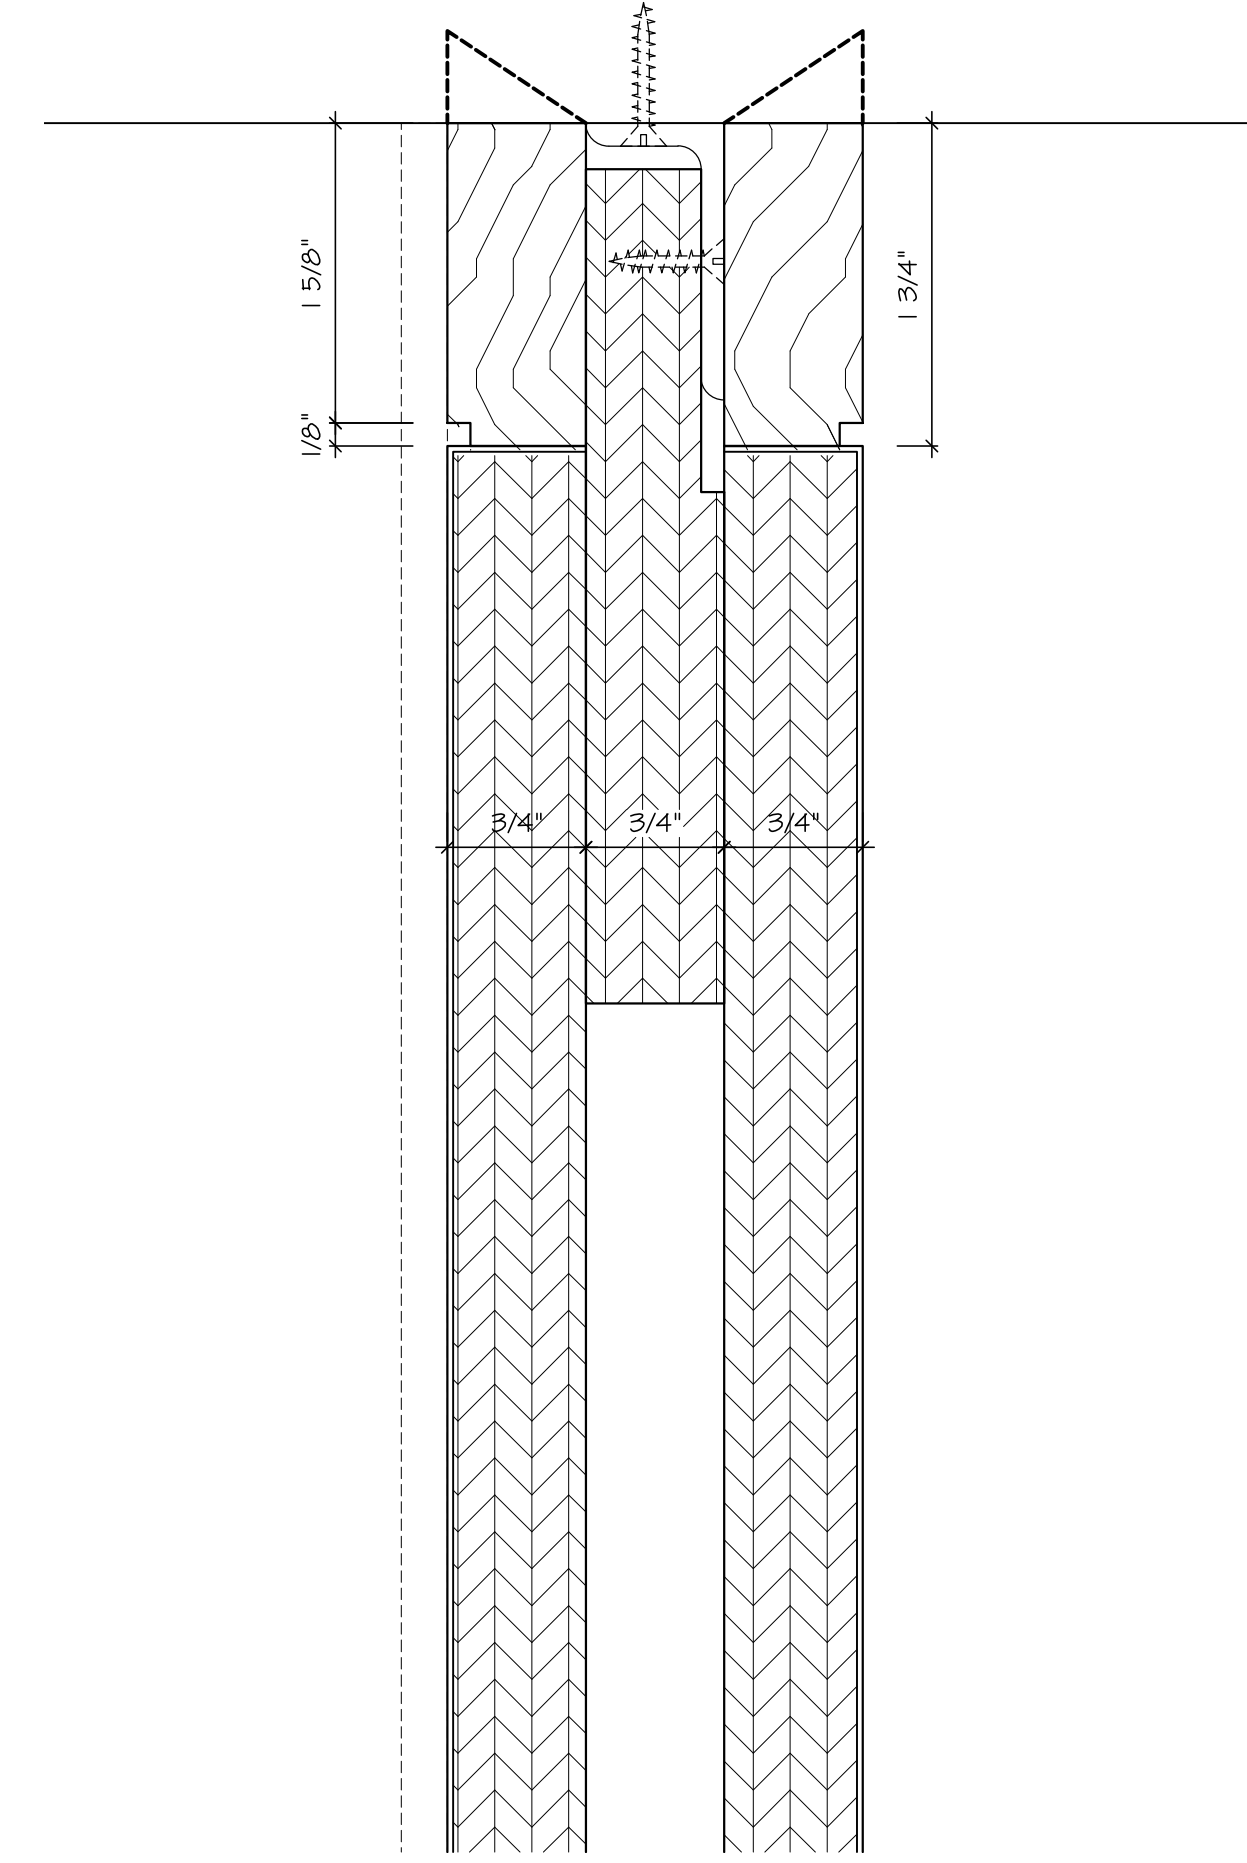


4 DETAIL
1/4 F.S.

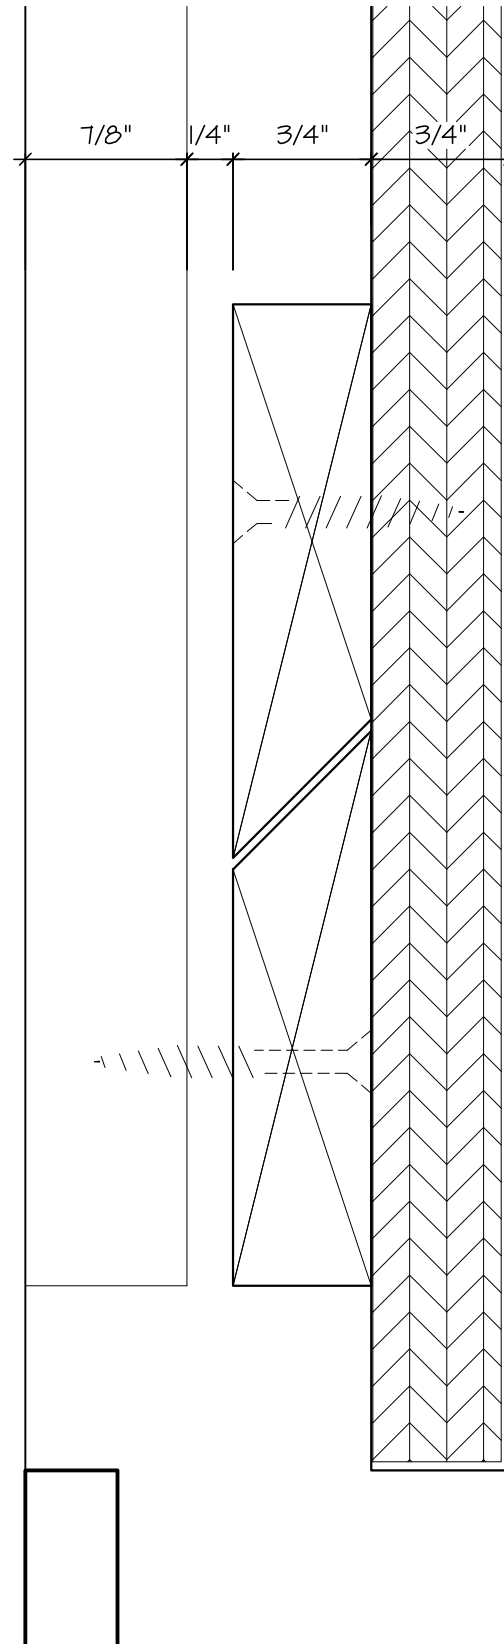


5 DETAIL
1/4 F.S.

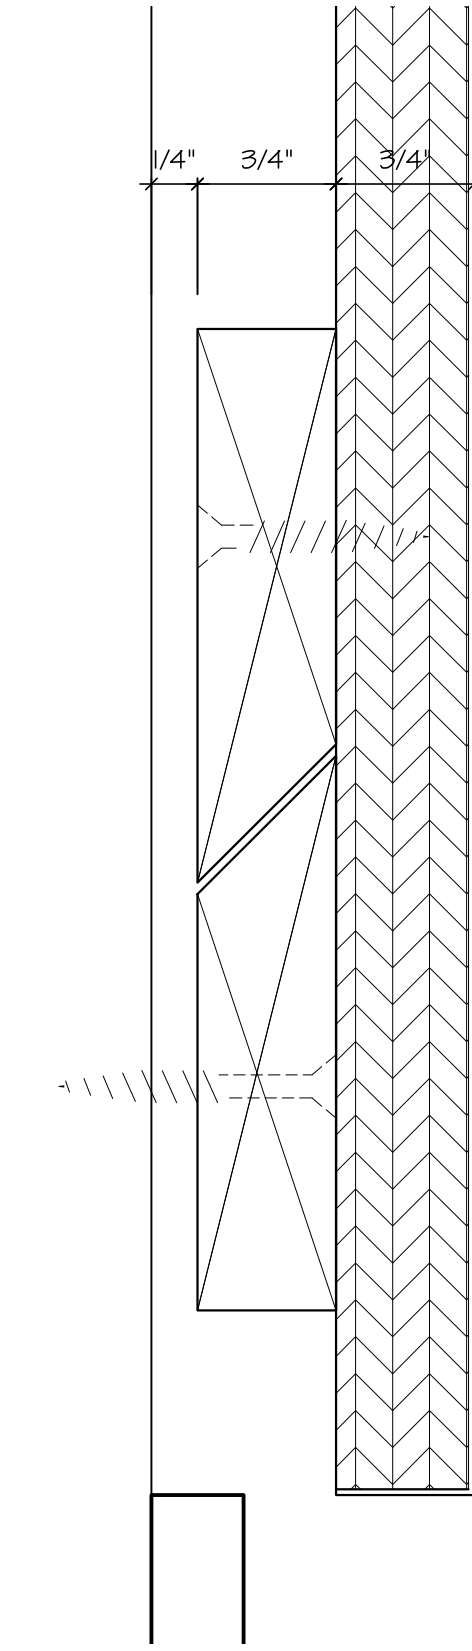

6 DETAIL
1/4 F.S.

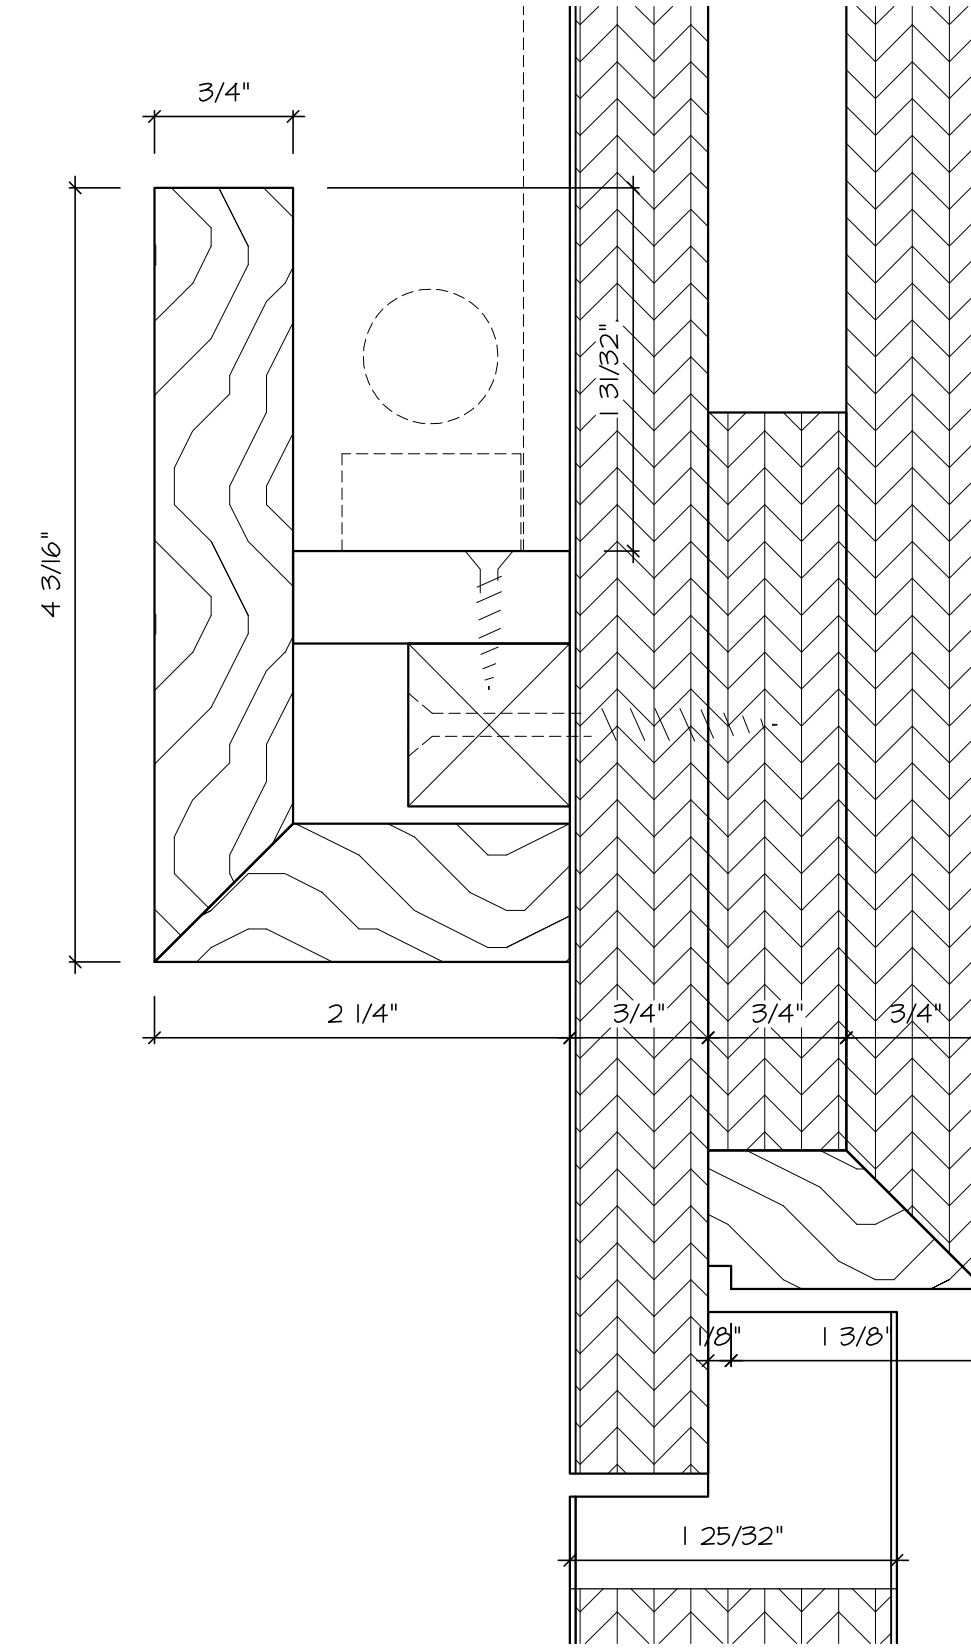

7 DETAIL
1/4 F.S.

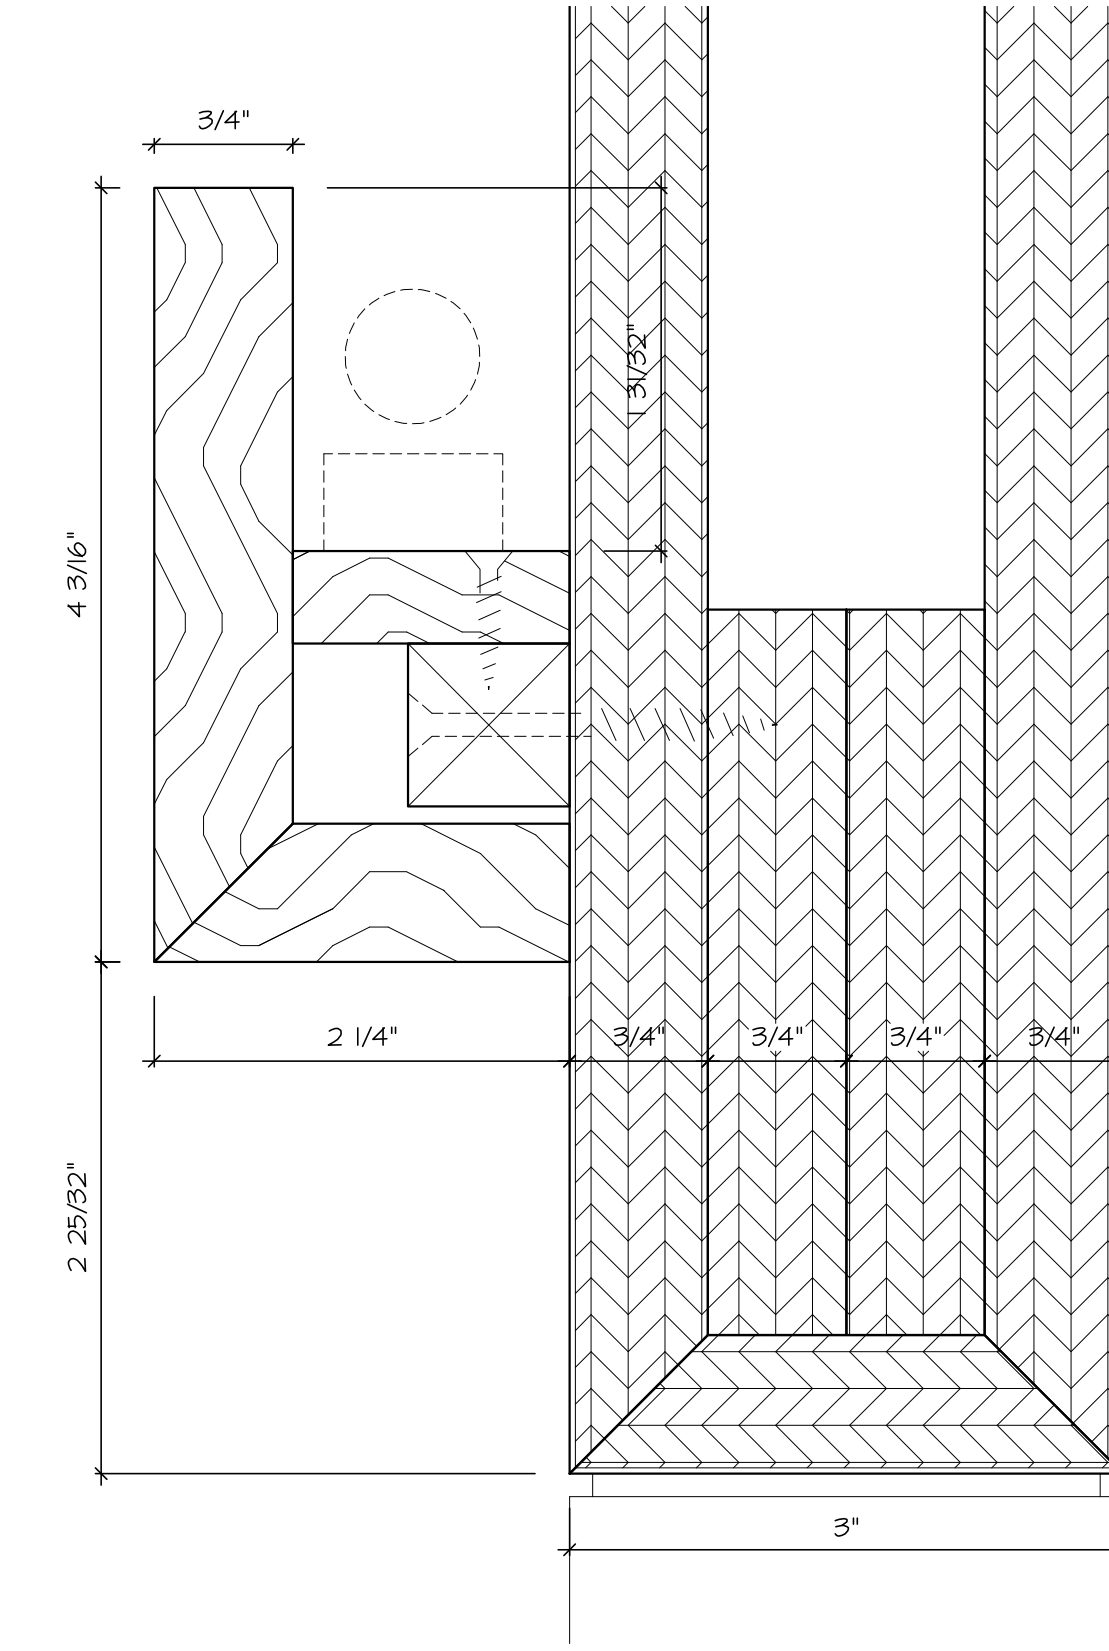

8 DETAIL
1/4 F.S.