


1 KEY PLAN: BASEMENT
 B.01 SCALE: 1/4"=12" ARCH. REF.: A-3

RETAIL

blacks outsourcing, inc.
 Architectural Woodwork Engineering
 Our business is drawing yours

B.01

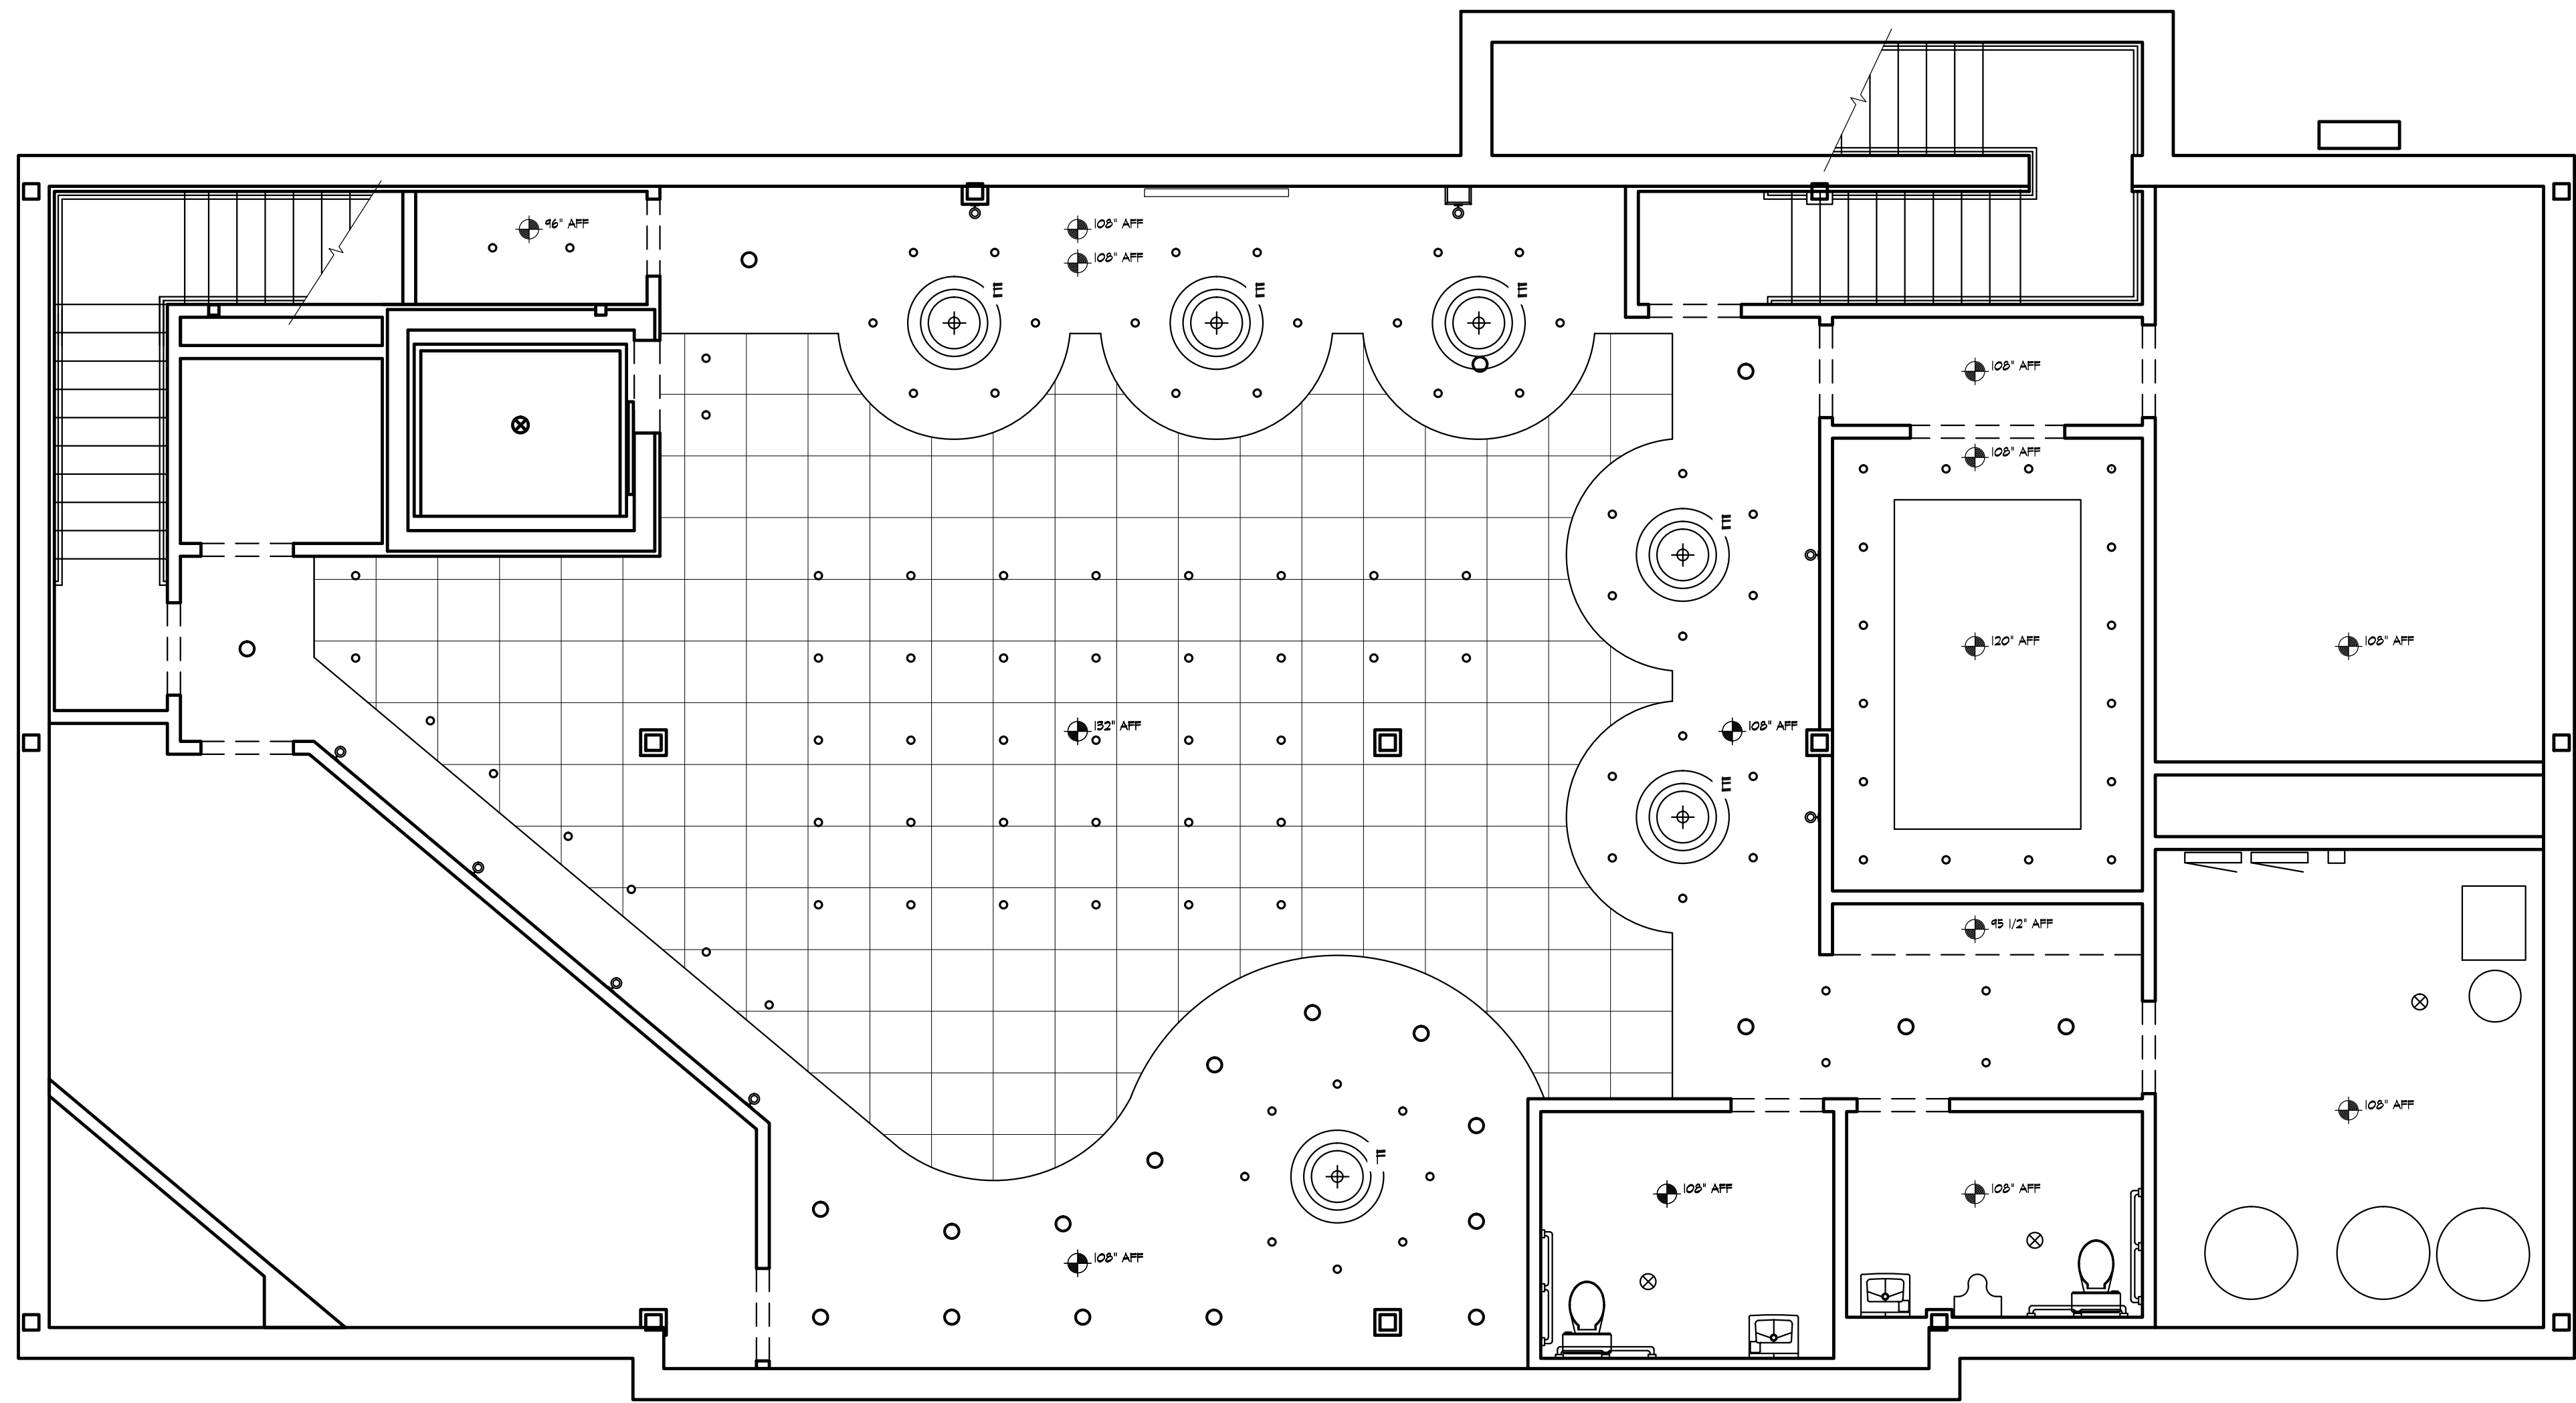


- 4" SMALL CAN / PUCK
- ⊗ THOMAS LIGHTING, M121-45 WALL SCONCE
- 6" FLUORESCENT CAN
- E FORECAST LIGHTING, F1225-60 LARGE PENDANT
- F FORECAST LIGHTING, F1250-60 LARGE PENDANT
- - - - COVE


1 KEY PLAN: BASEMENT RCP FLOATING PLANES
 B.02 SCALE: 1/4"=12" ARCH. REF.: A-3

RETAIL


blacks outsourcing, inc.
 Architectural Woodwork Engineering
 Our business is drawing yours

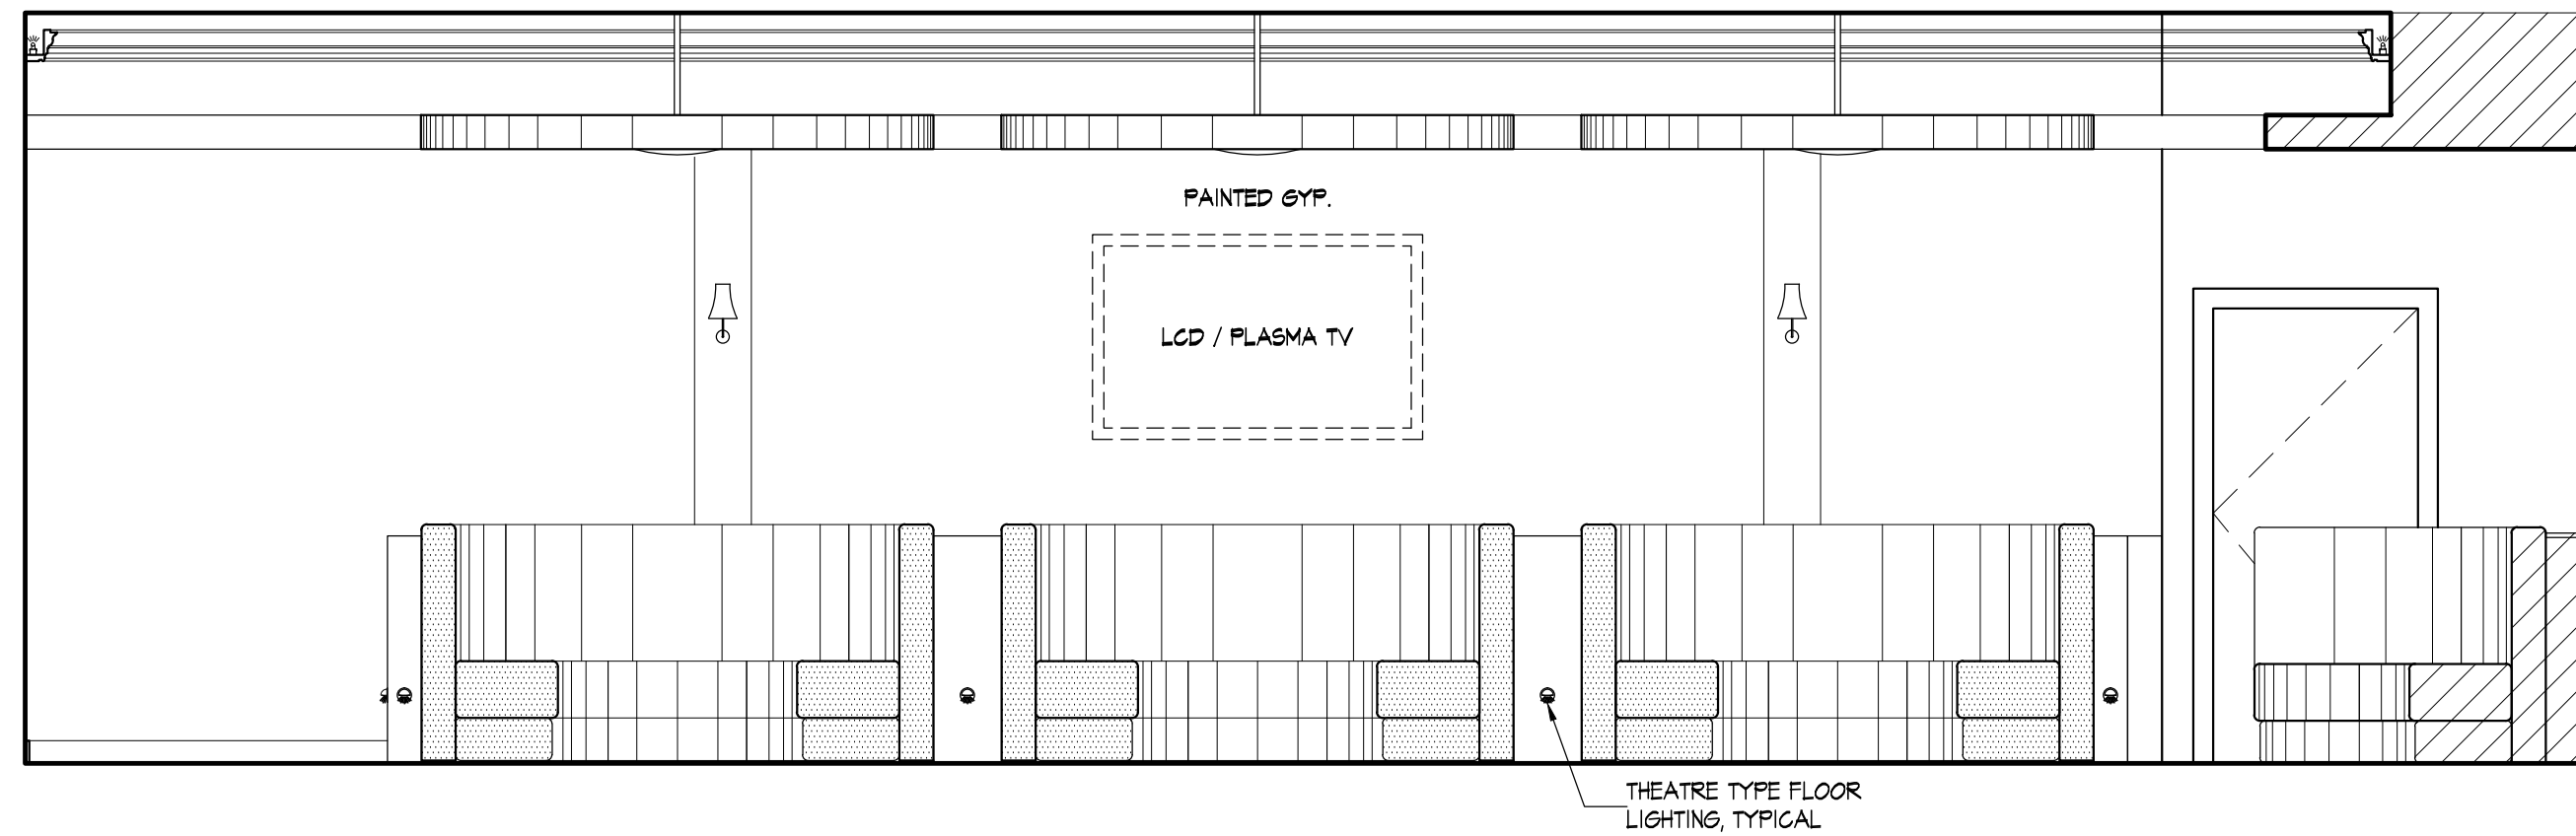


1 ELEVATION:
B.02 SCALE: 3/8"=12" ARCH. REF.: NONE

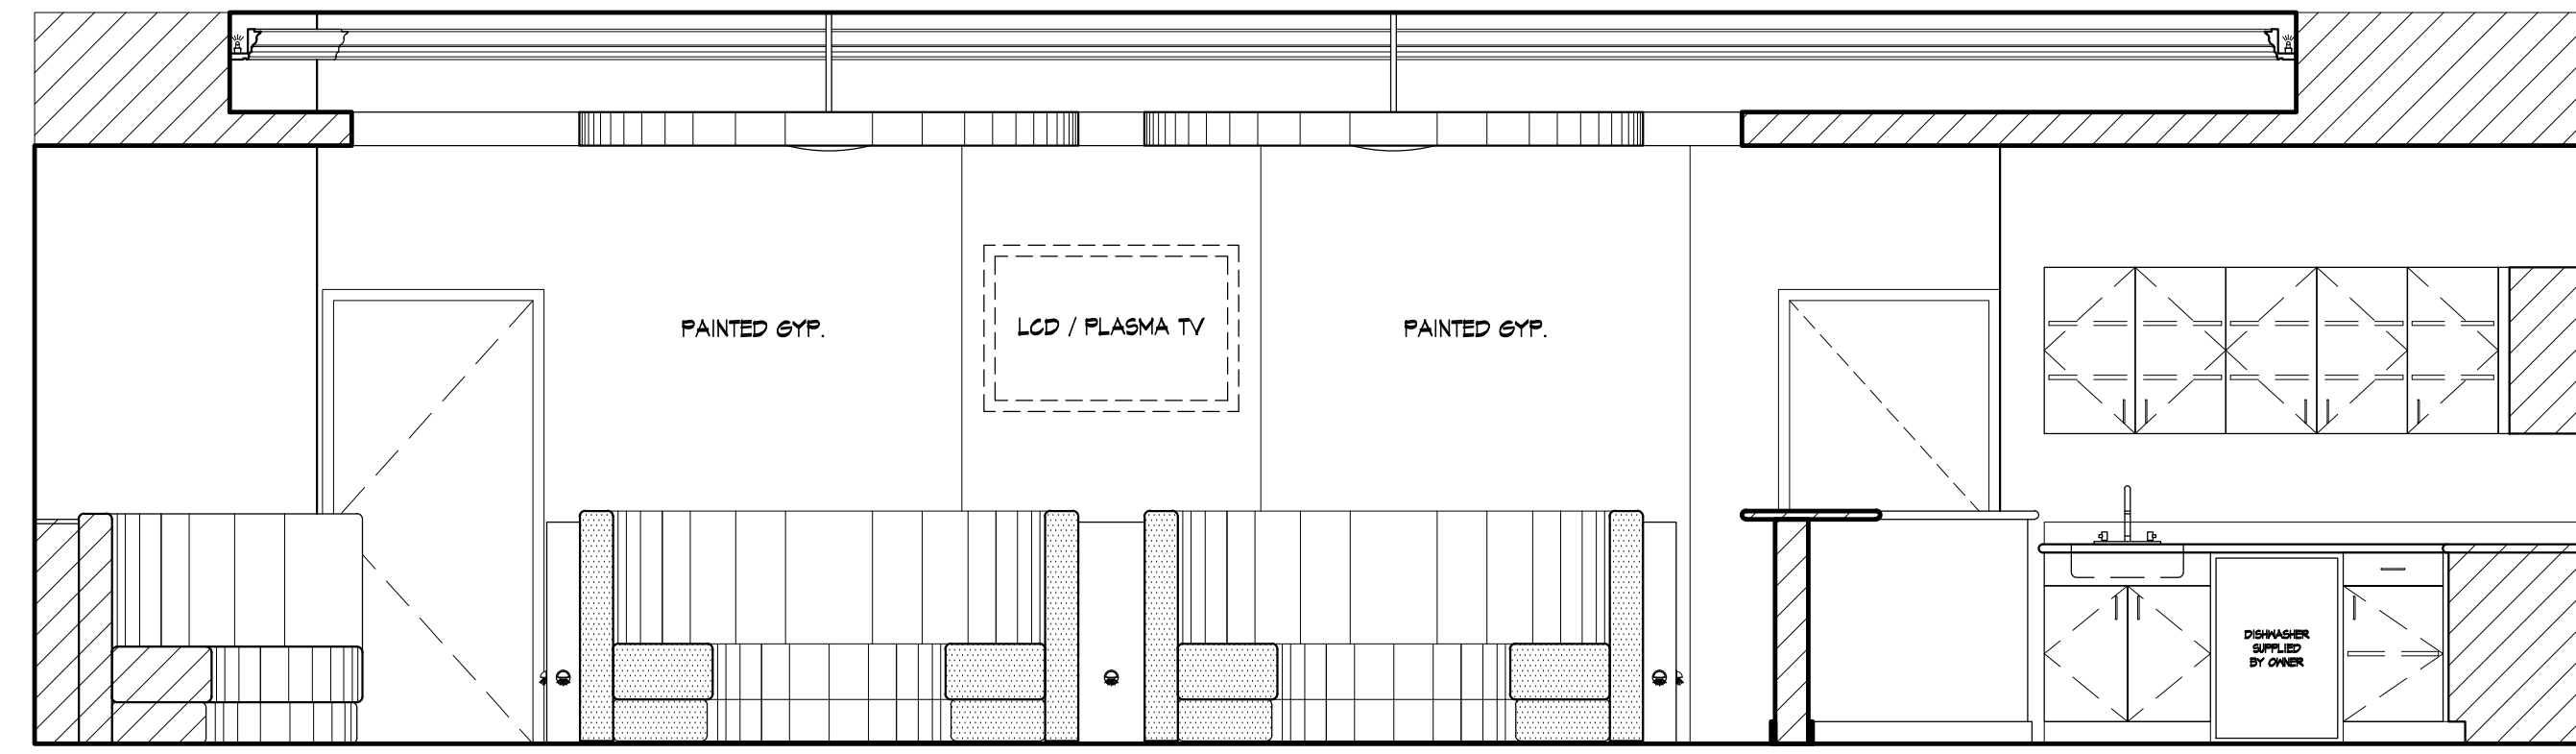


2 ELEVATION:
B.02 SCALE: 3/8"=12" ARCH. REF.: NONE

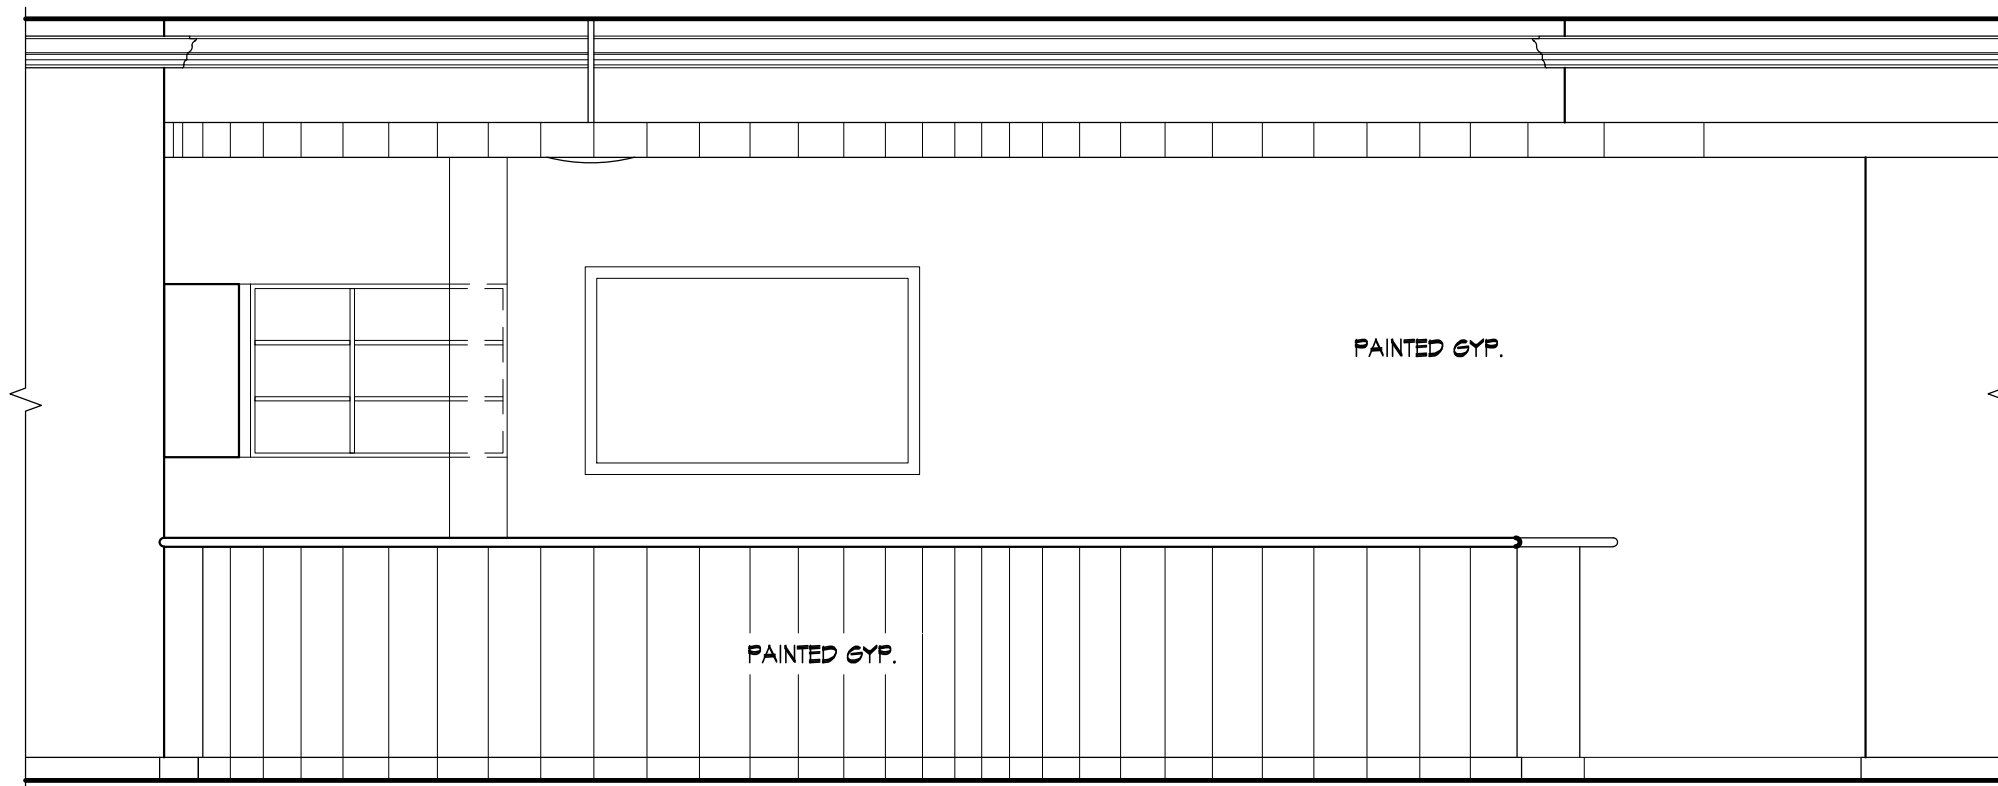


3 ELEVATION:
B.02 SCALE: 3/8"=12" ARCH. REF.: NONE

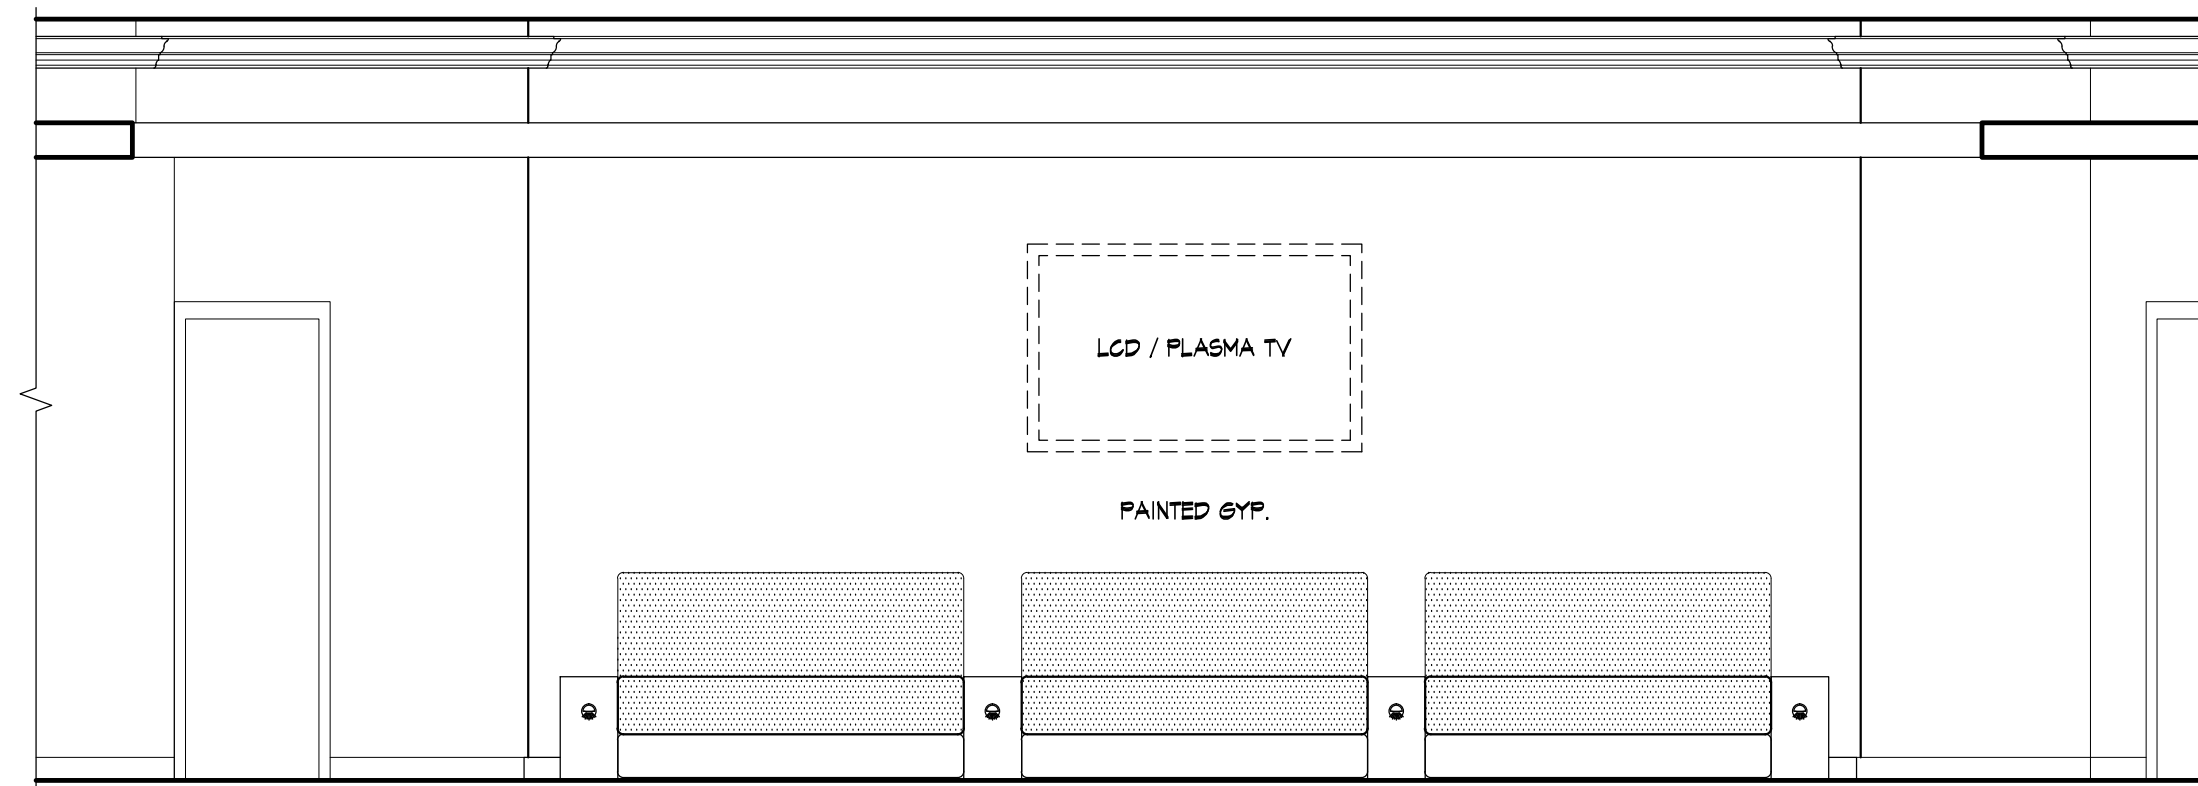


4 ELEVATION:
B.02 SCALE: 3/8"=12" ARCH. REF.: NONE

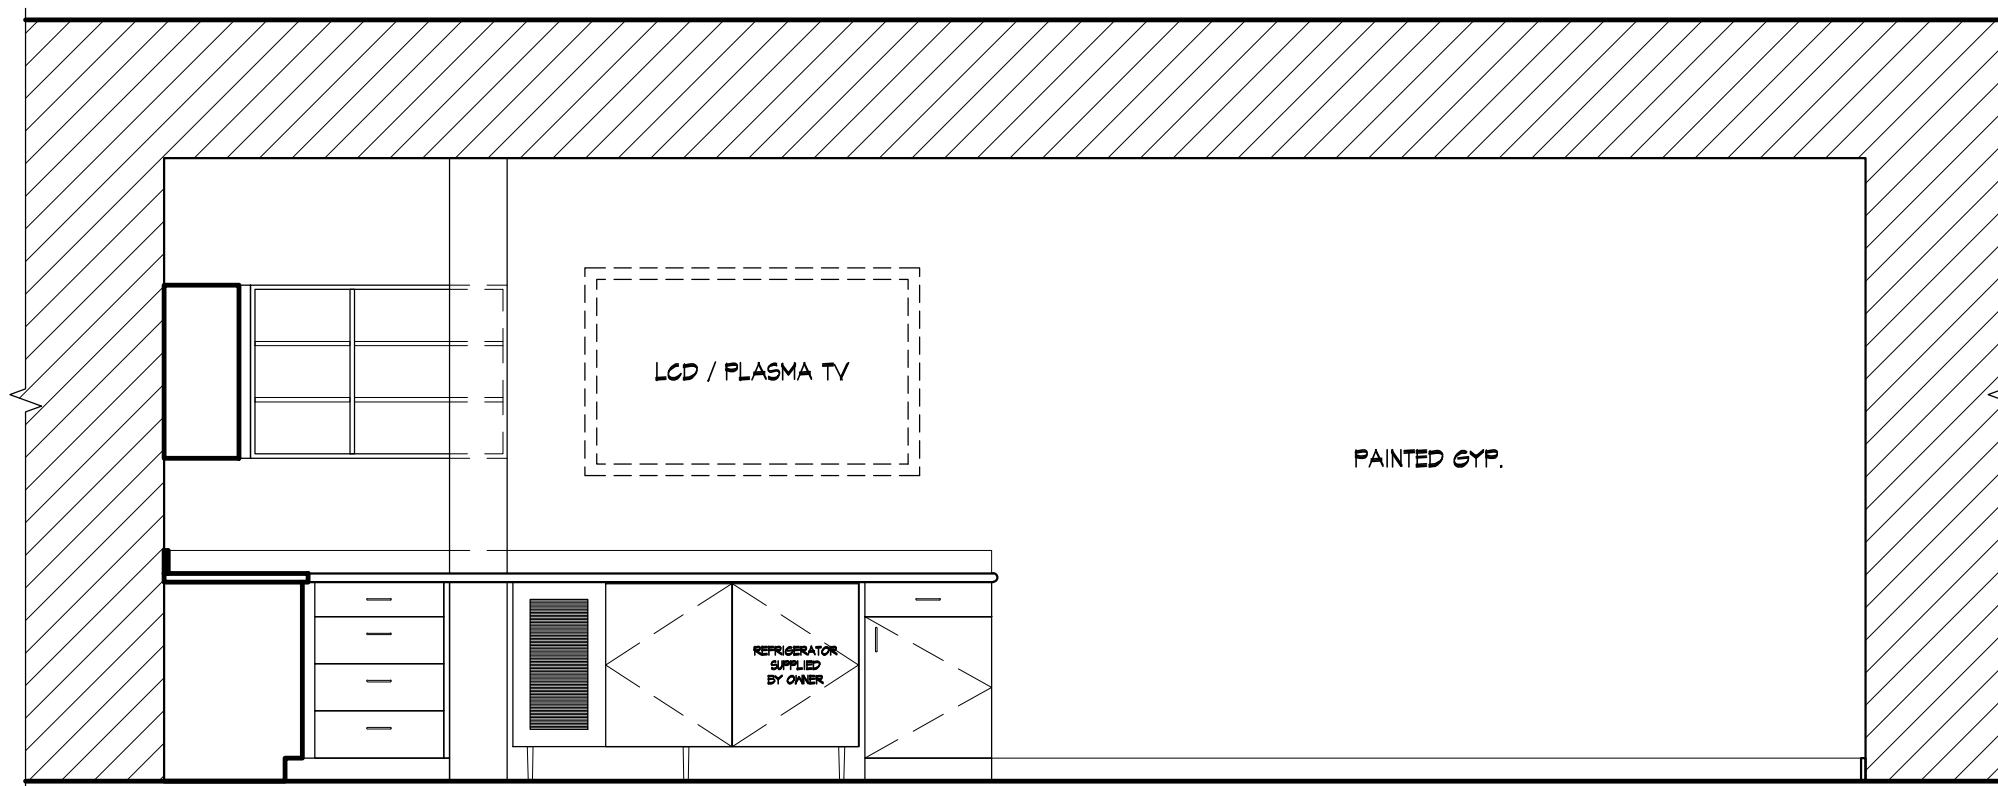


5 ELEVATION:
B.02 SCALE: 3/8"=12" ARCH. REF.: NONE

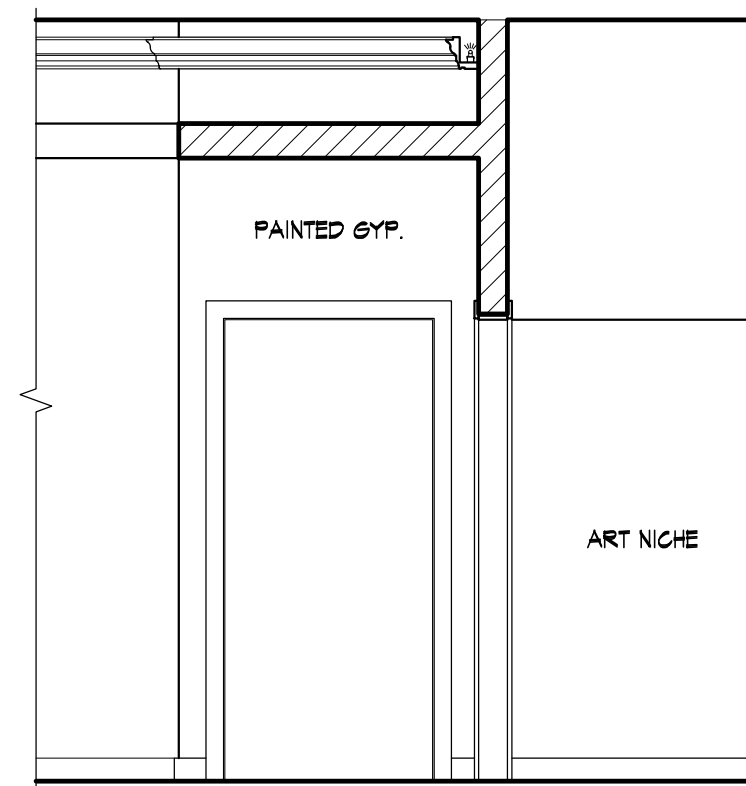

6 ELEVATION:
B.02 SCALE: 3/8"=12" ARCH. REF.: NONE

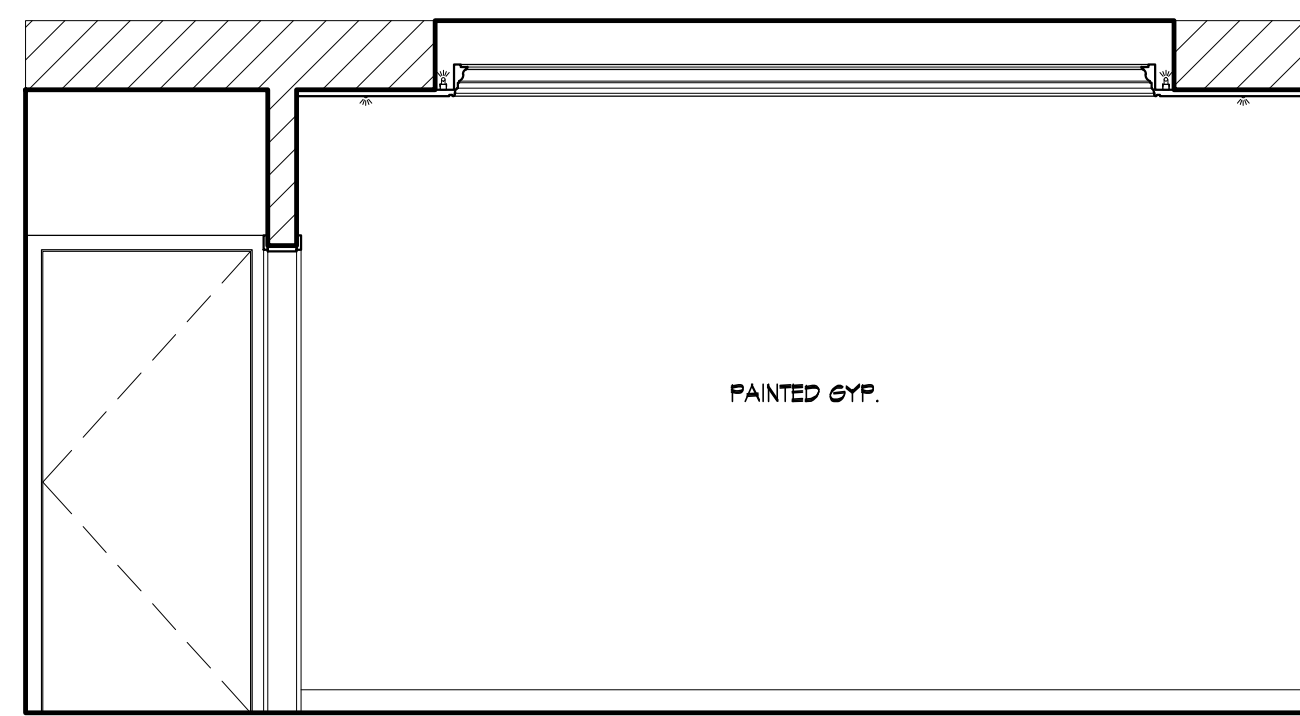

5 ELEVATION:
B.02 SCALE: 3/8"=12" ARCH. REF.: NONE

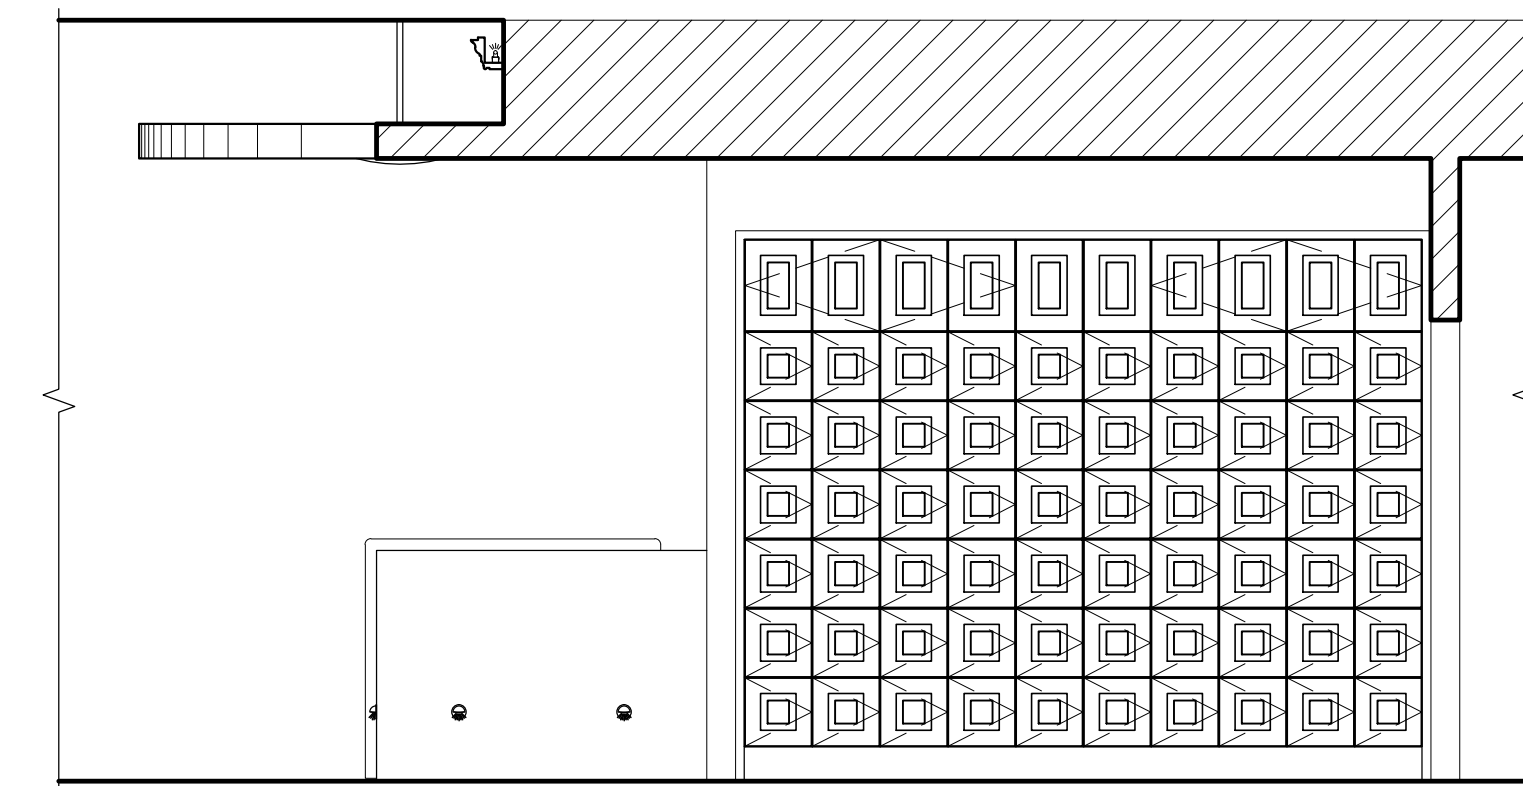

7 ELEVATION:
B.02 SCALE: 3/8"=12" ARCH. REF.: NONE

RETAIL