


PLAN




ELEVATION

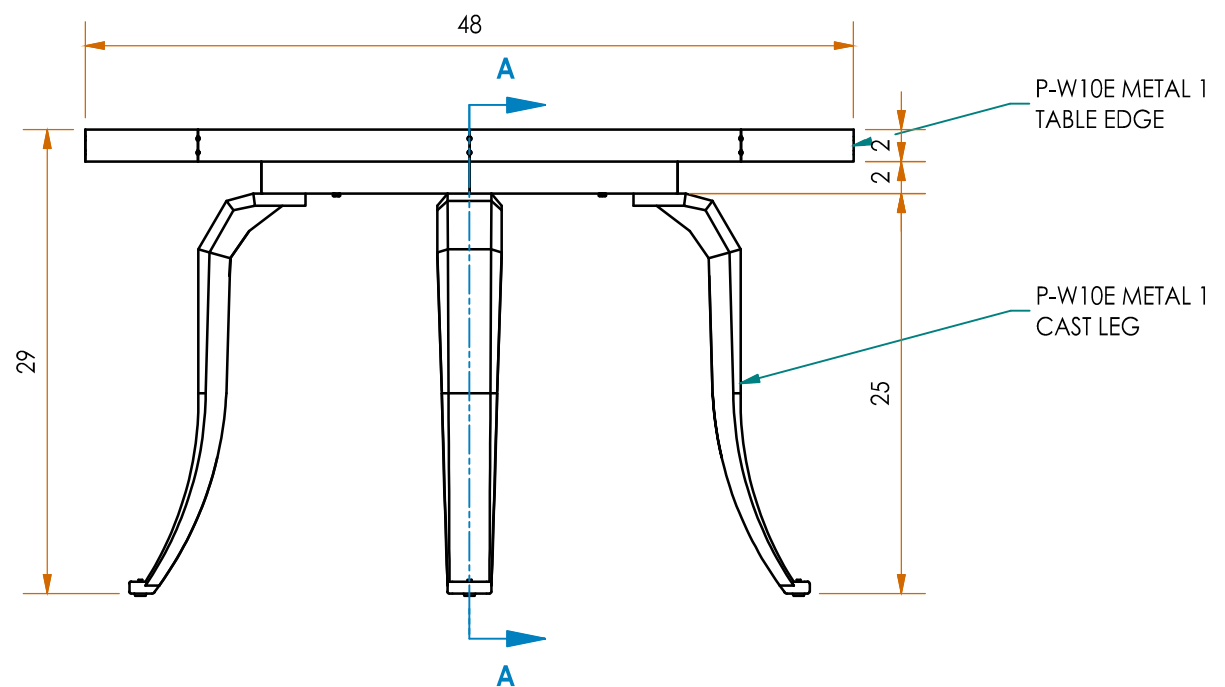


ISOMETRIC

RETAIL

blacks outsourcing, inc.
 Architectural Woodwork Engineering
 Our business is drawing yours

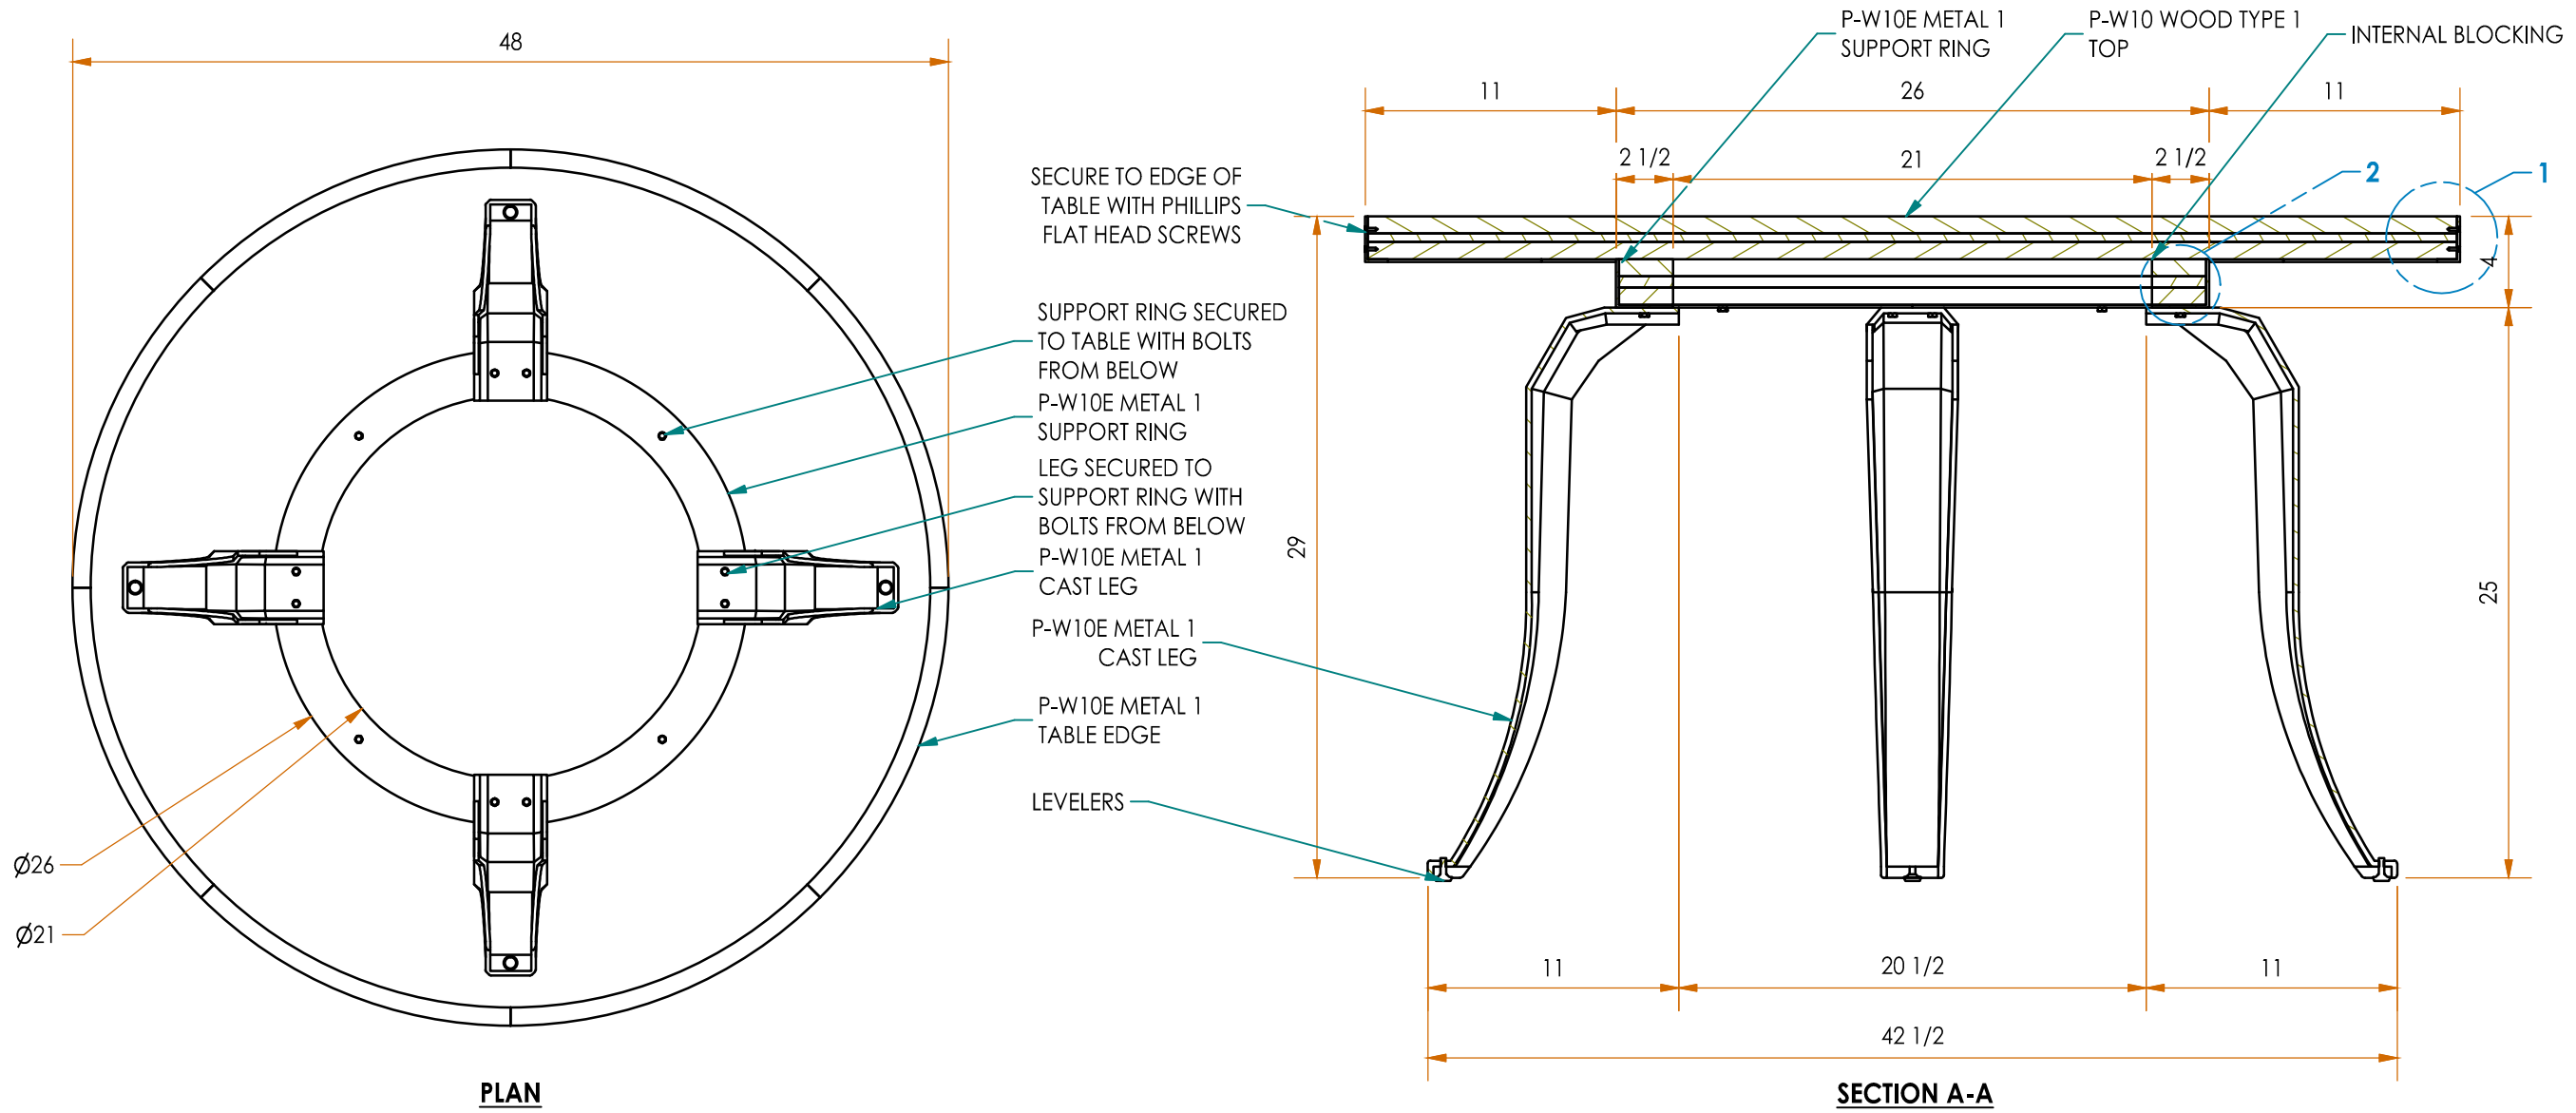

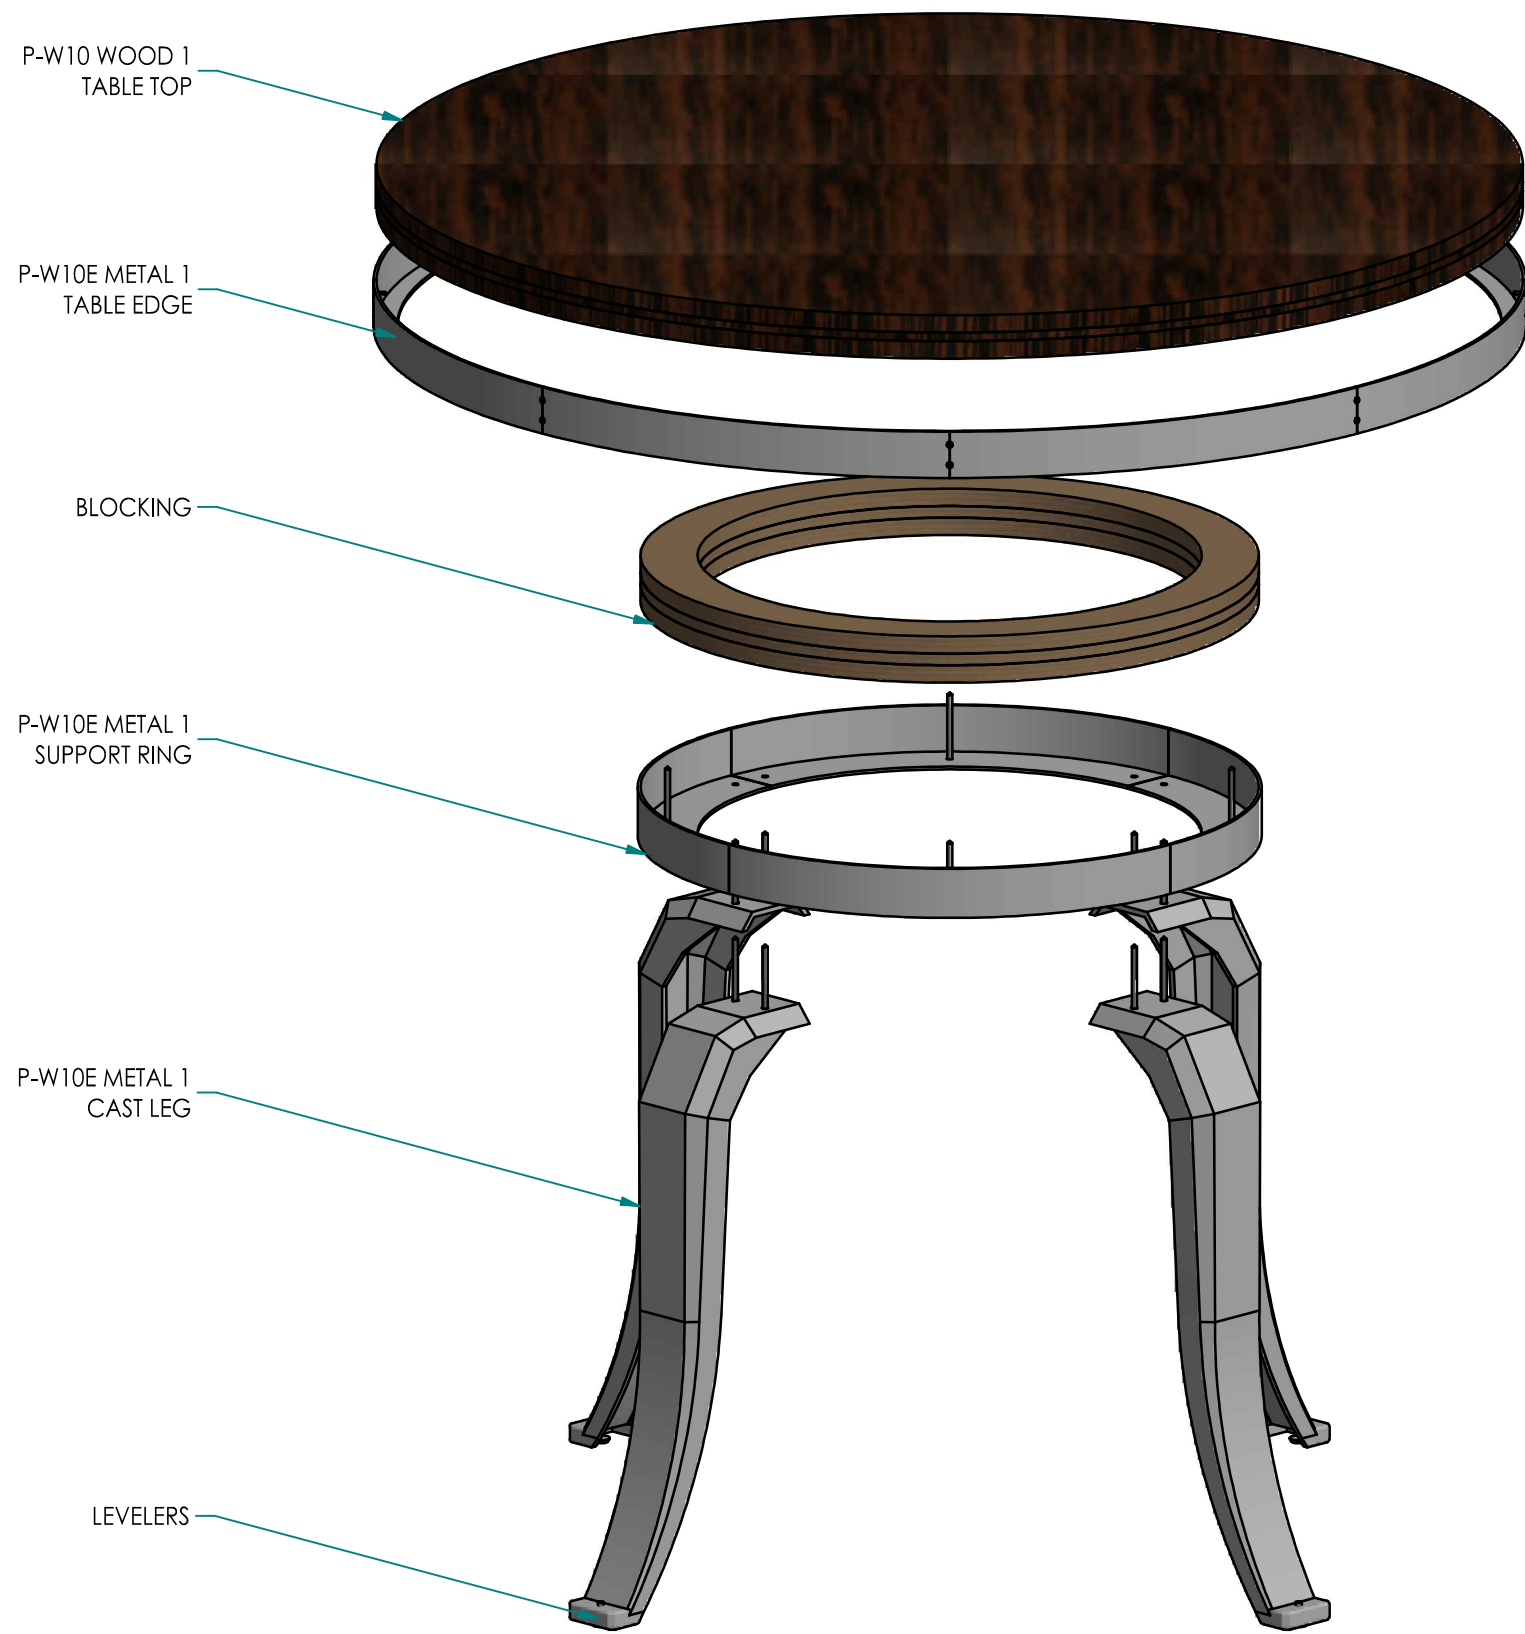

P-W10 WOOD 1
TABLE TOP

P-W10E METAL 1
TABLE EDGE

BLOCKING


P-W10E METAL 1
SUPPORT RING

P-W10E METAL 1
CAST LEG

LEVELERS

EXPLODED ISOMETRIC

RETAIL

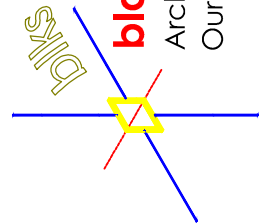

blks outsourcing, inc.
Architectural Woodwork Engineering
Our business is drawing yours