



HOSPITALITY

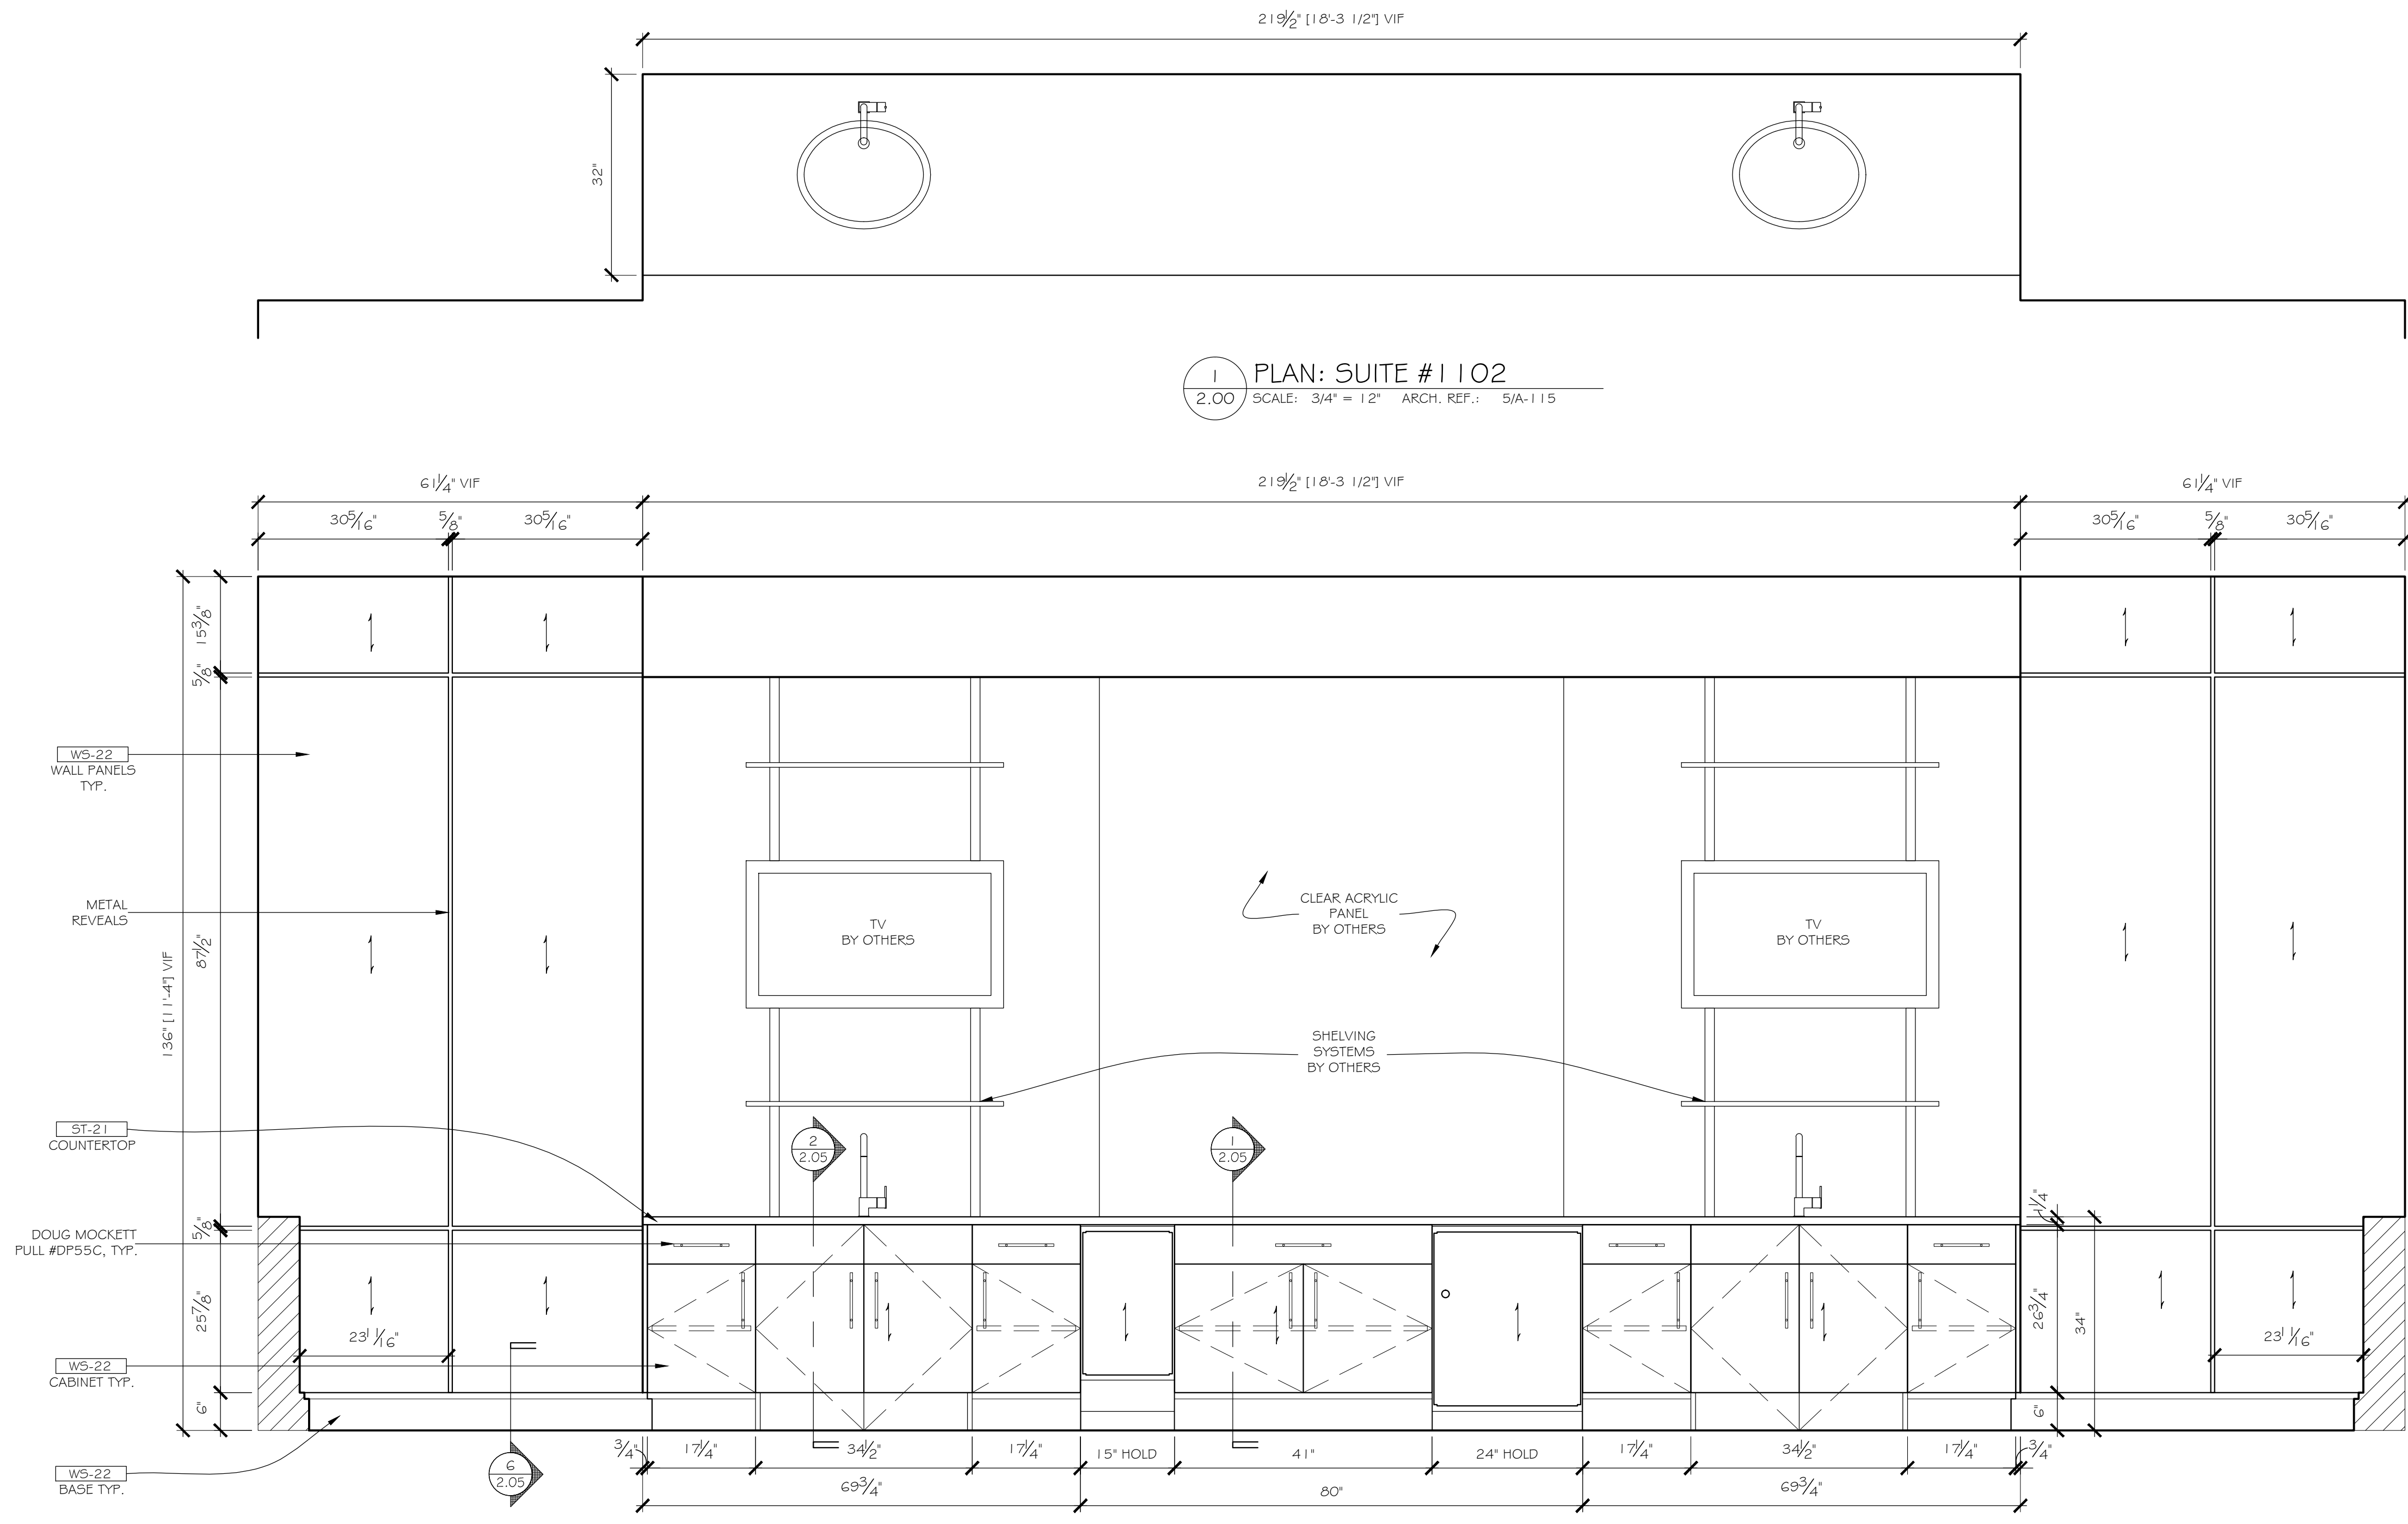


blacks outsourcing, inc.
 Architectural Woodwork Engineering
 Our business is drawing yours


1-2.00

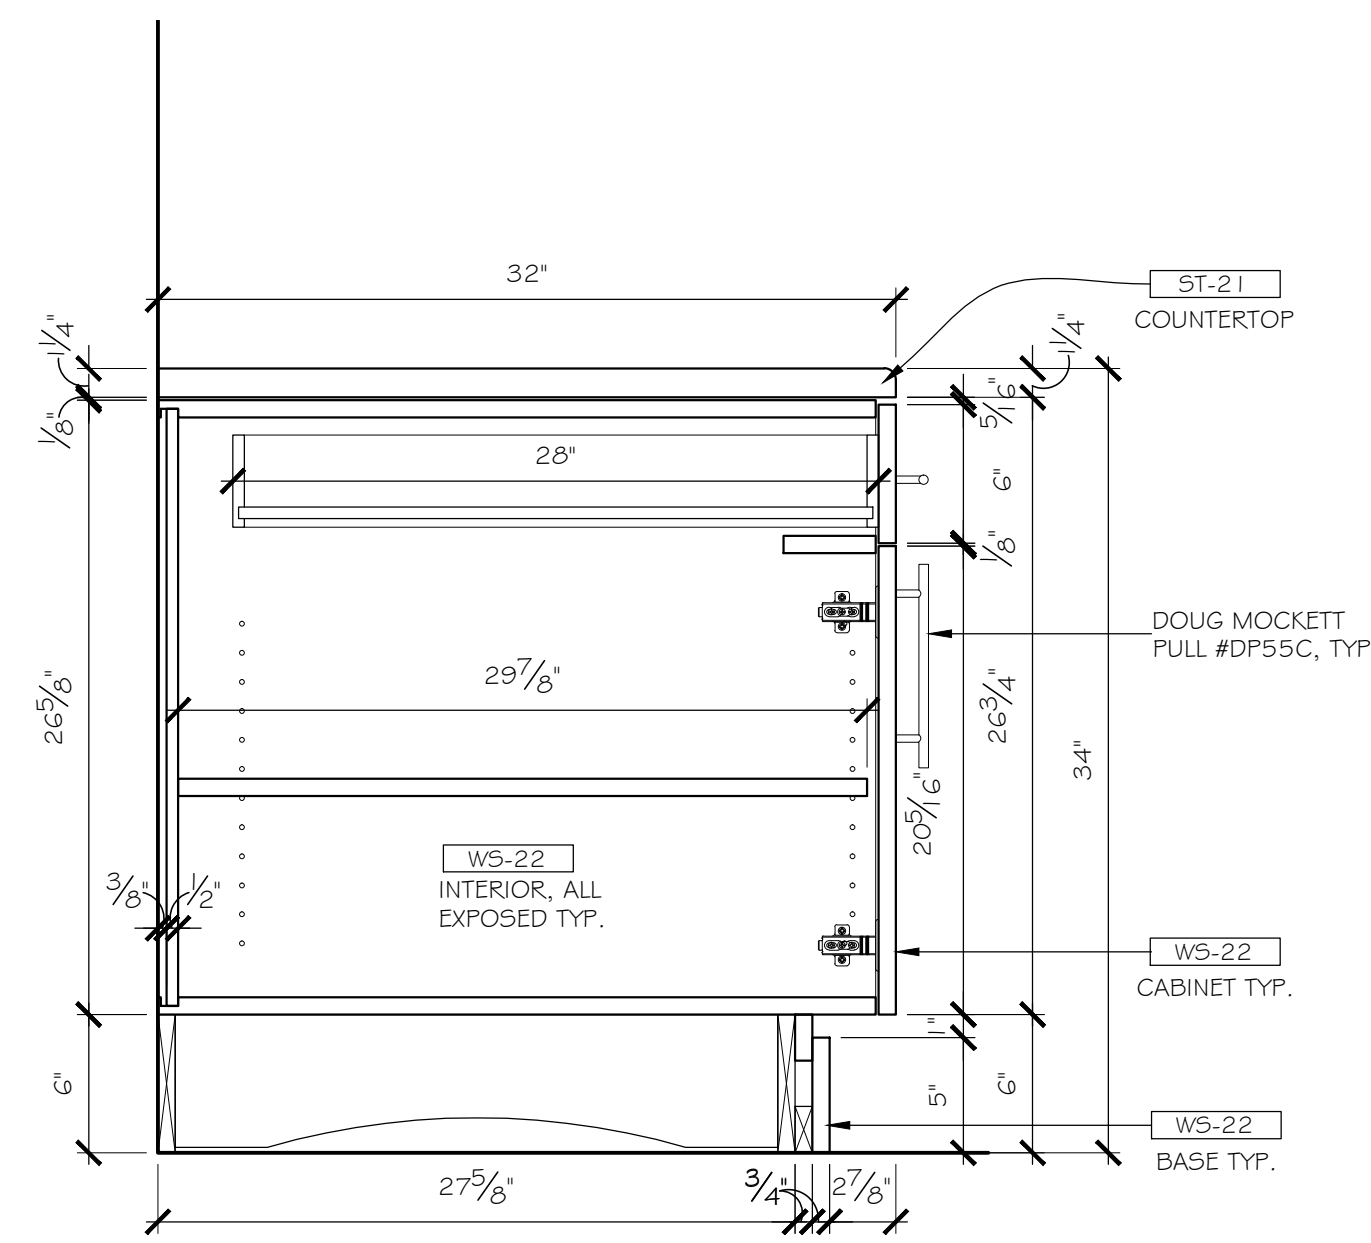


1 SECTION
2.05 SCALE: 1 1/2" = 12" ARCH. REF.: 3/A-573

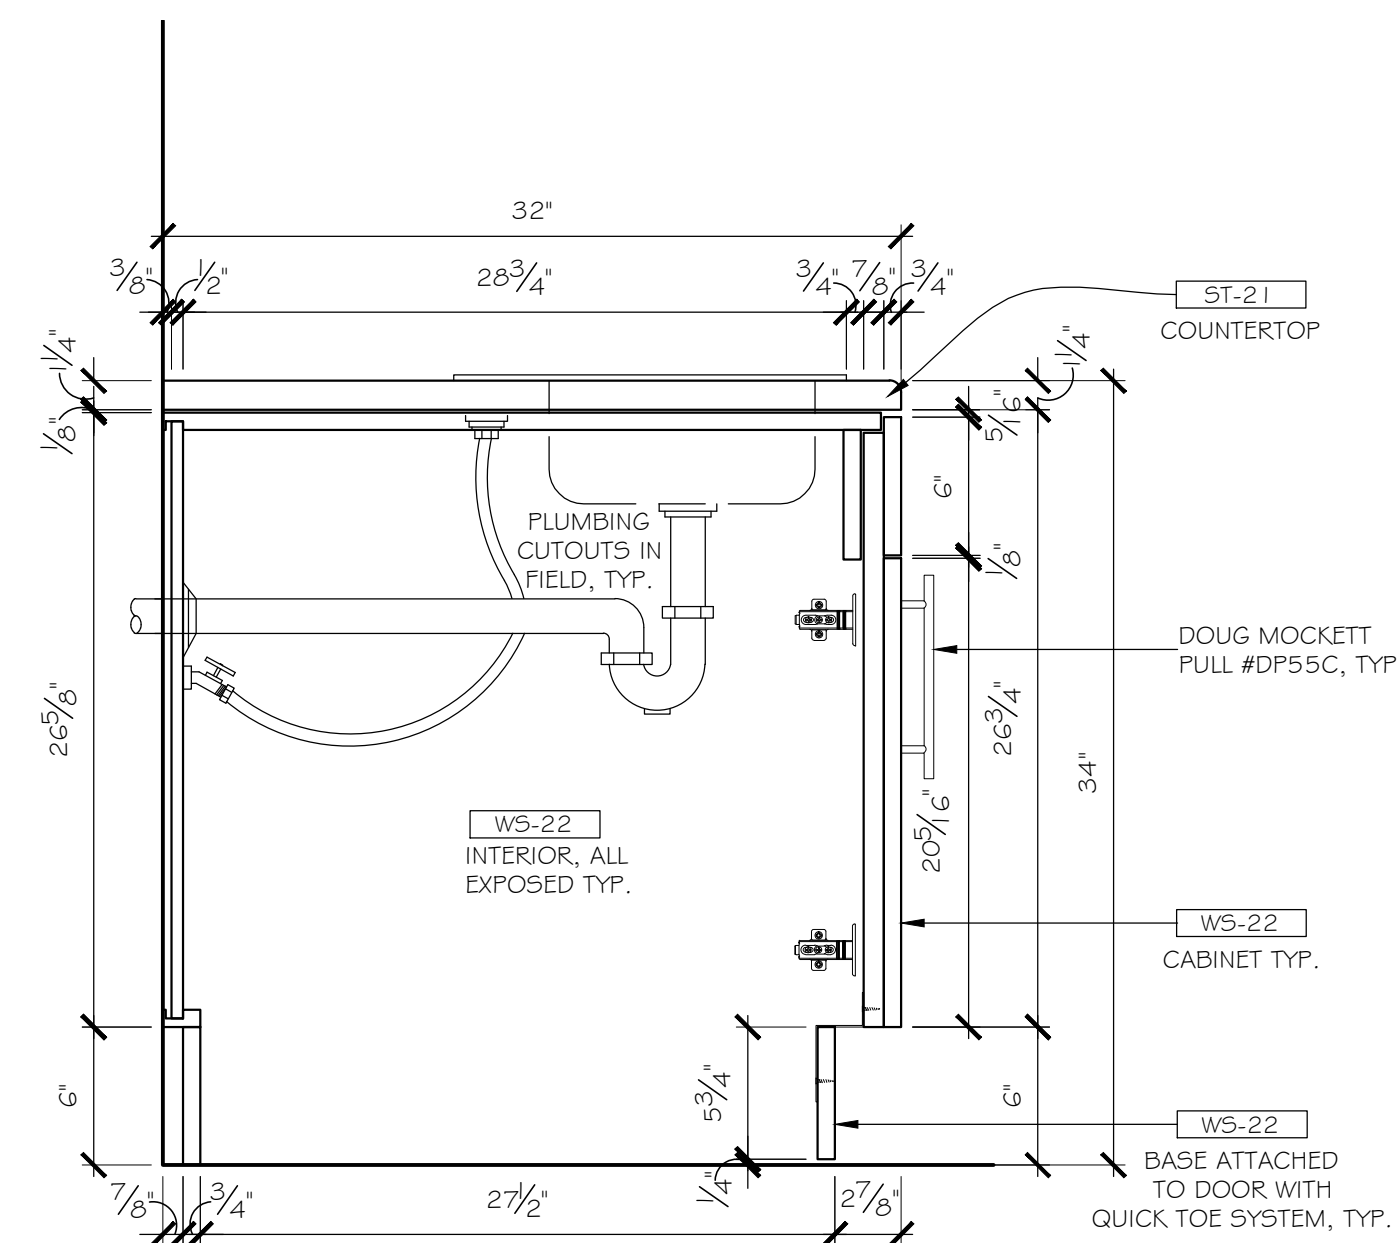


2 SECTION
2.05 SCALE: 1 1/2" = 12" ARCH. REF.: 9/A-573

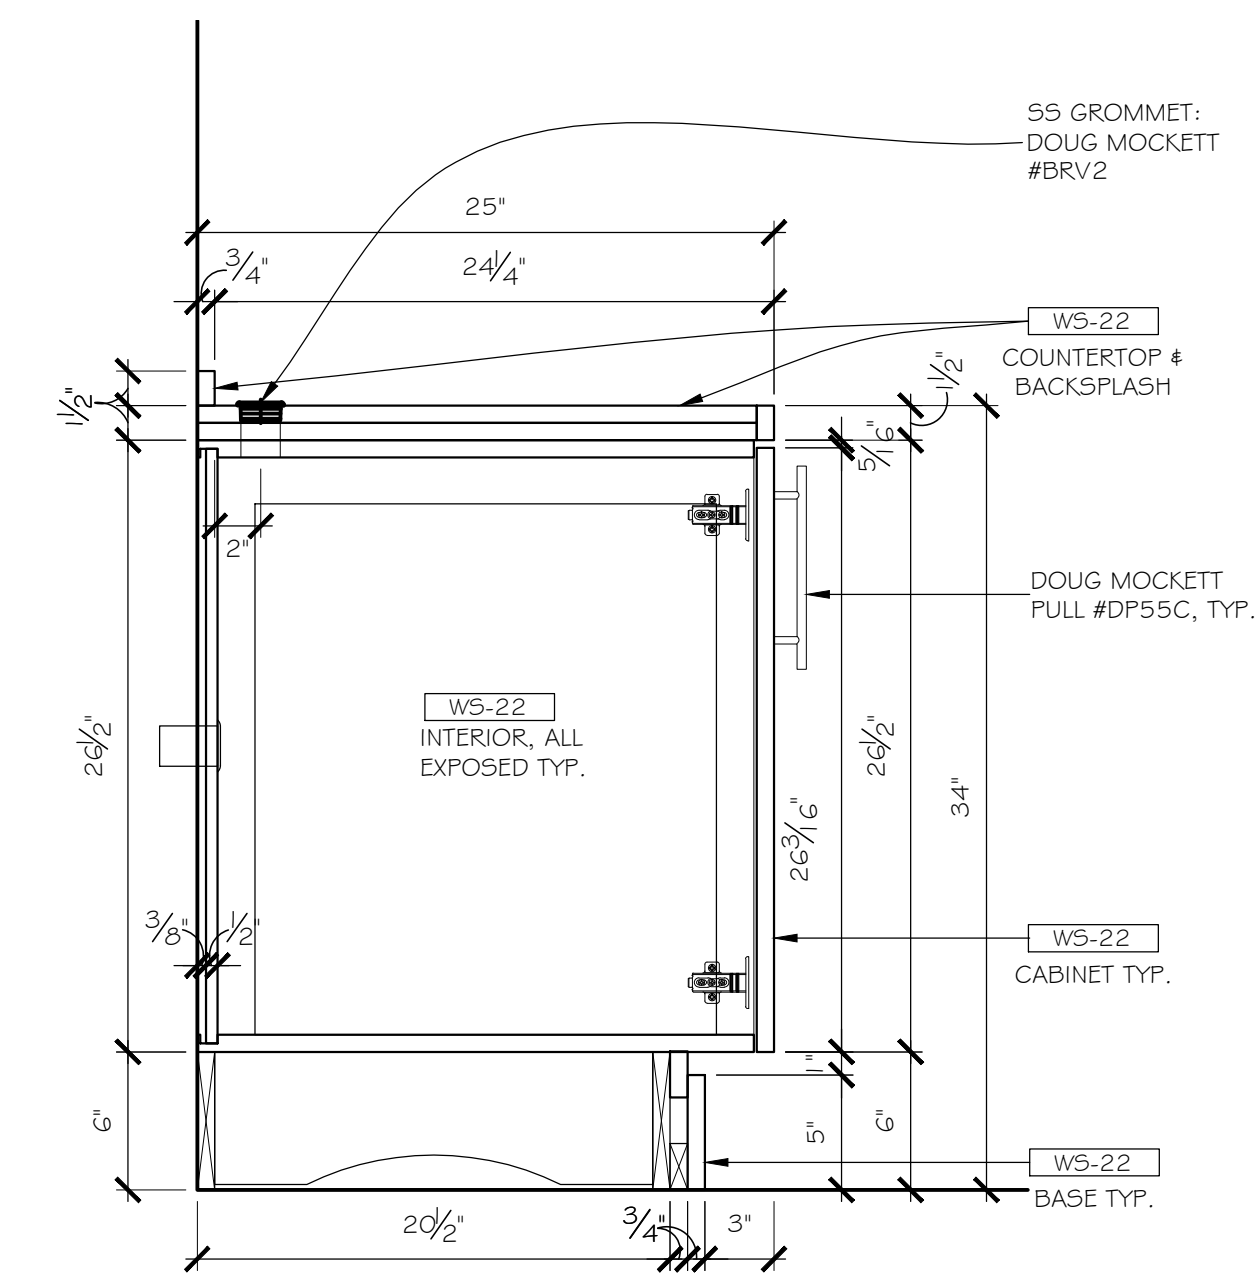


3 SECTION
2.05 SCALE: 1 1/2" = 12" ARCH. REF.: 8/A-573

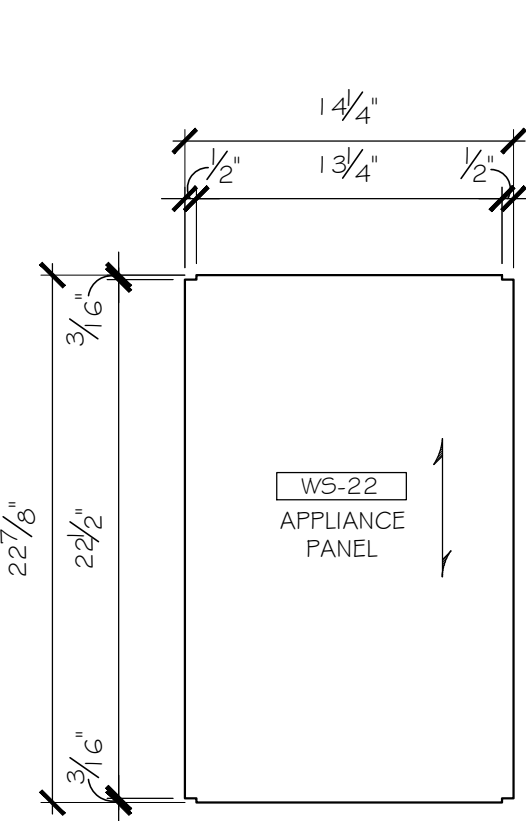


4 DETAIL: FREEZER PANEL
2.05 SCALE: 1 1/2" = 12" ARCH. REF.: NONE

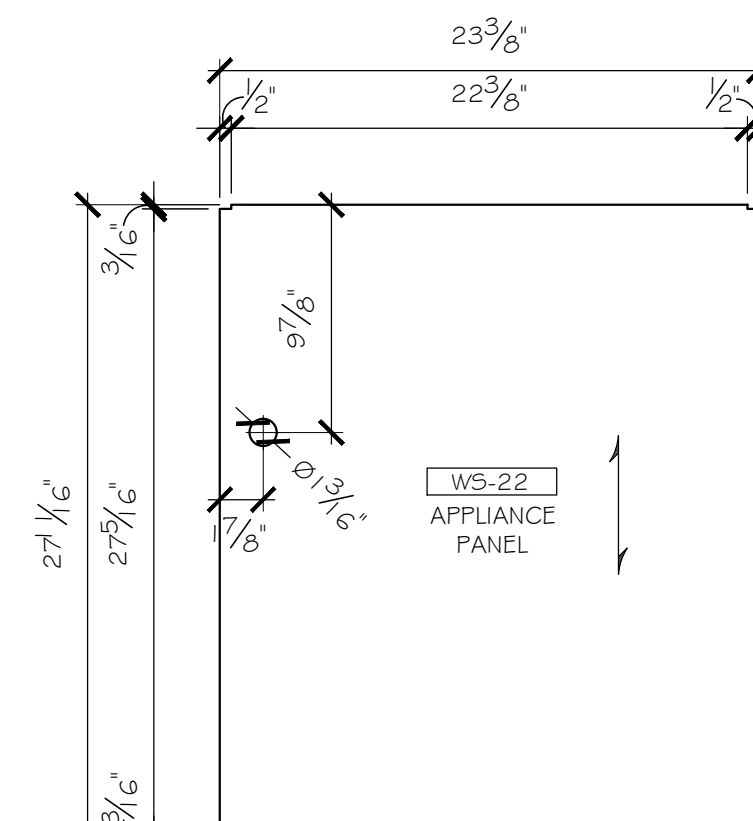

5 DETAIL: REFRIGERATOR PANEL
2.05 SCALE: 1 1/2" = 12" ARCH. REF.: NONE

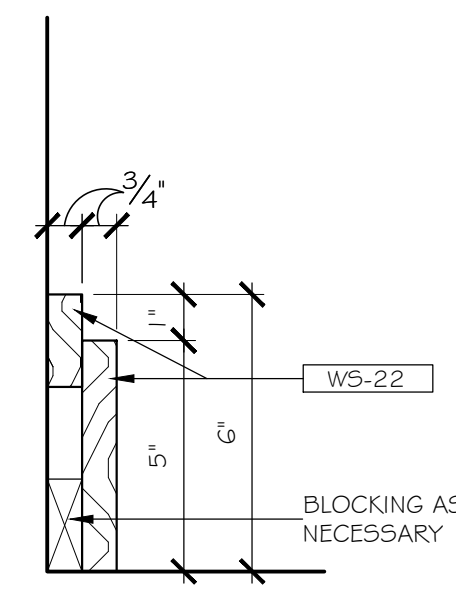

6 SECTION
2.05 SCALE: 3" = 12" ARCH. REF.: 15/A-573

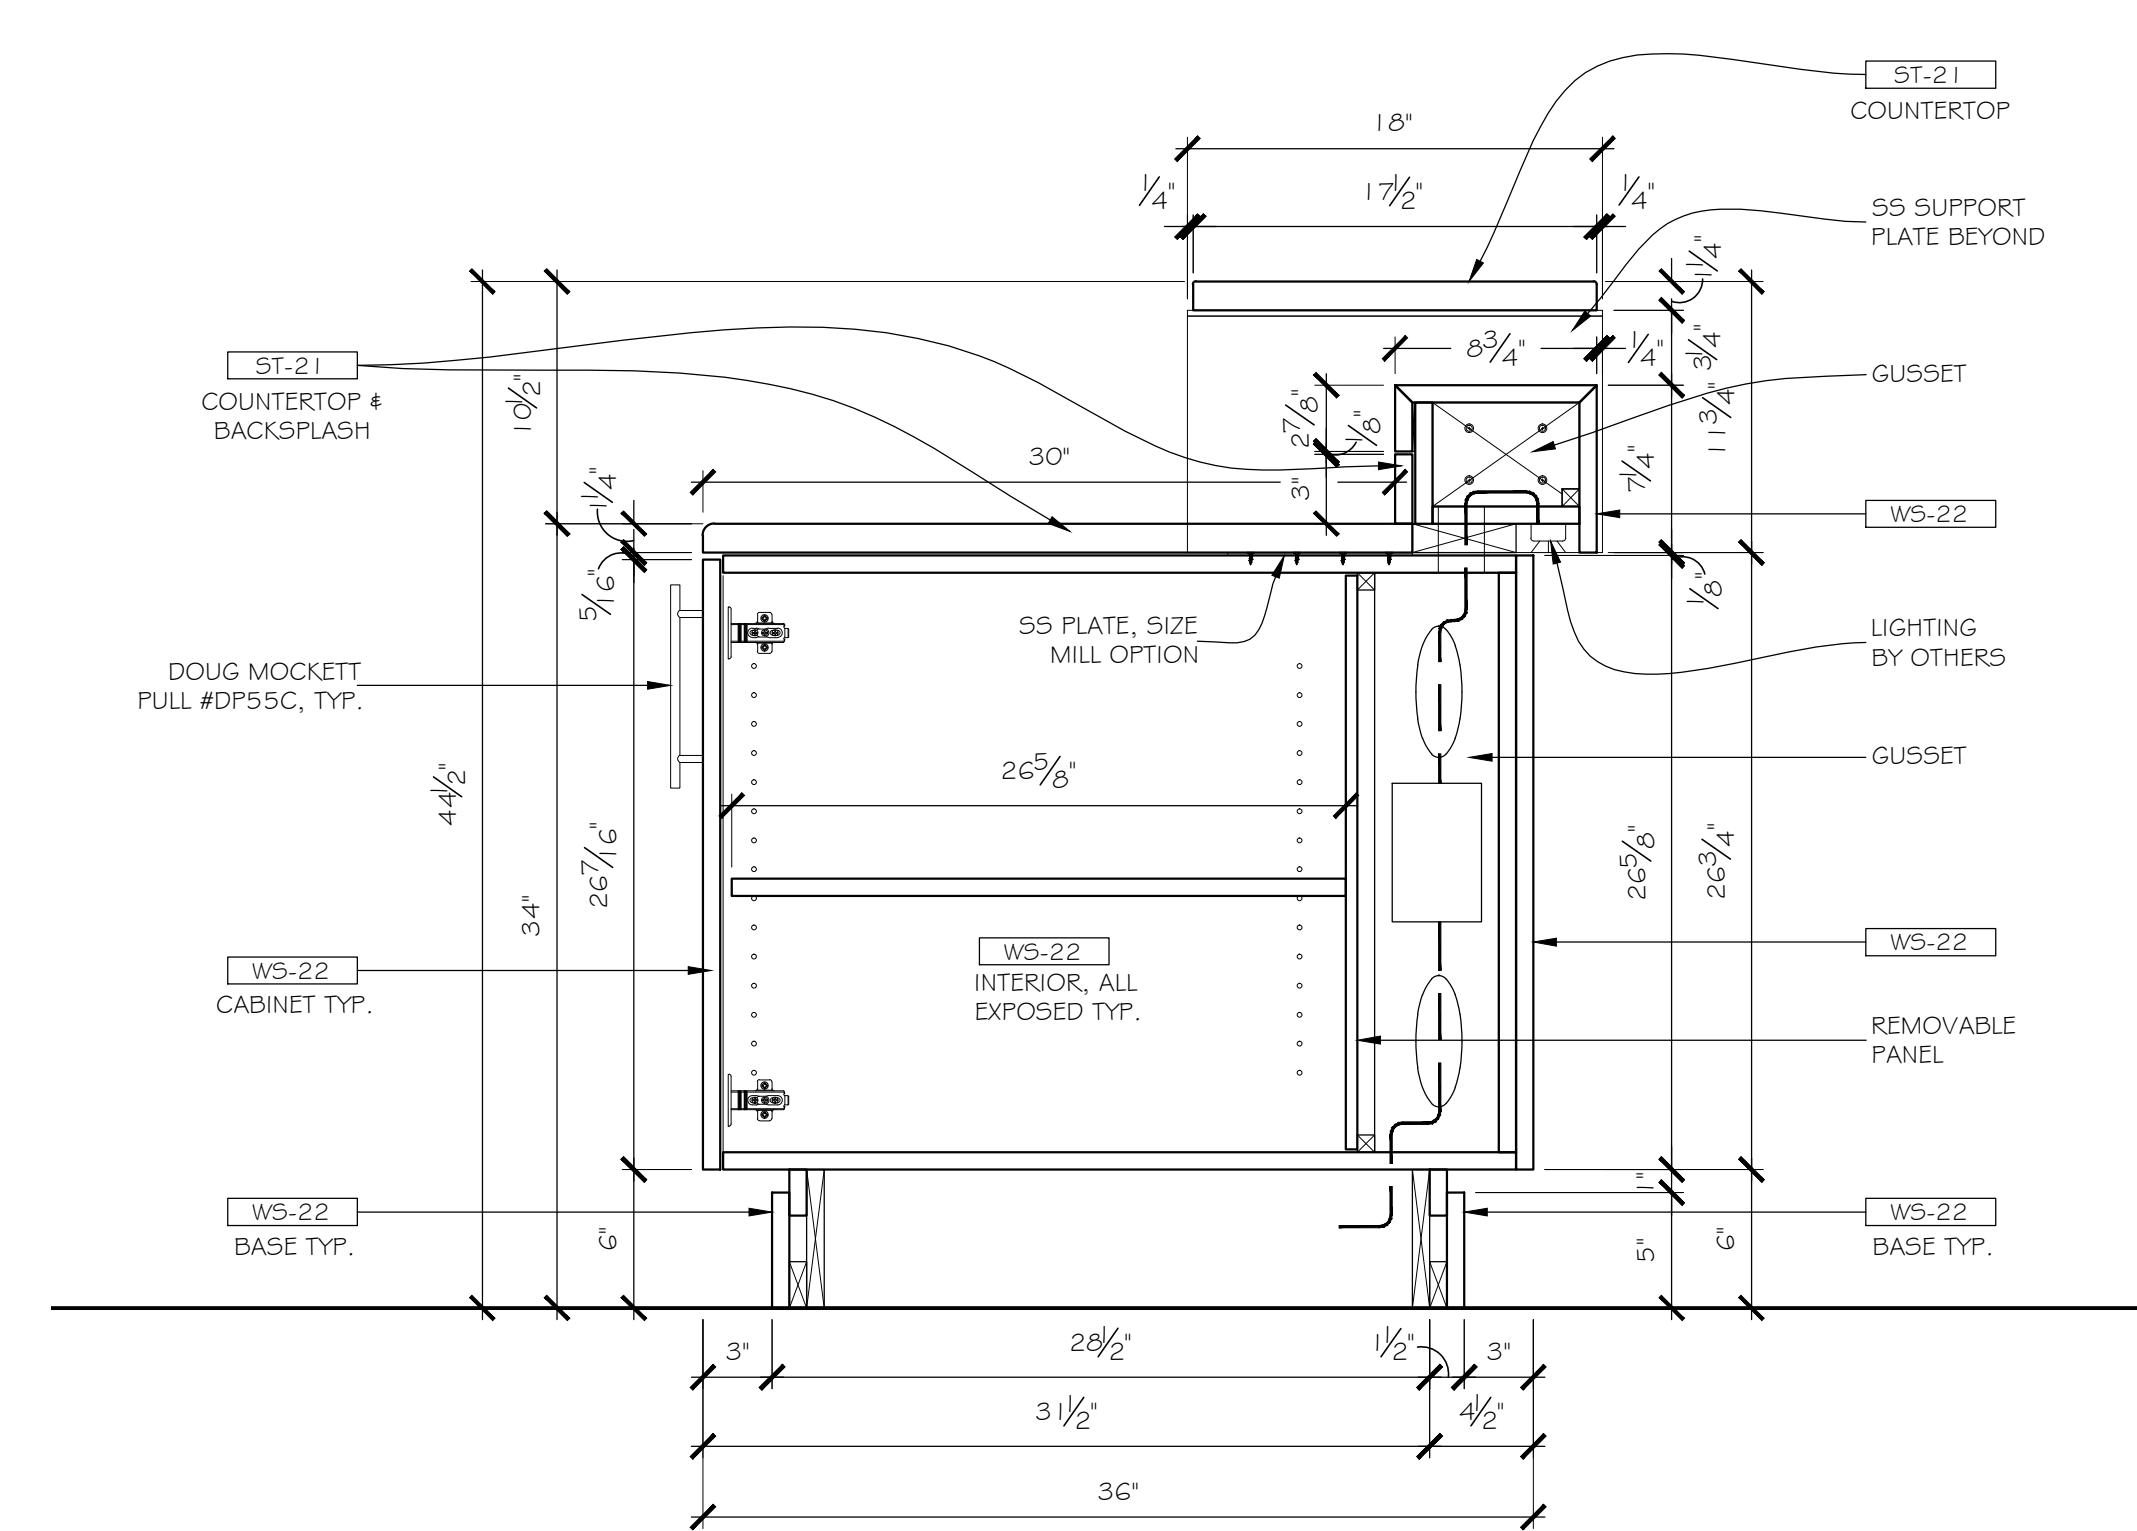

7 SECTION
2.05 SCALE: 1 1/2" = 12" ARCH. REF.: 5/A-573

HOSPITALITY

blacks outsourcing, inc.
Architectural Woodwork Engineering
Our business is drawing yours

1-2.05