


FRONT BAR REMOVED FOR CLARITY: SEE 1-3.00 SERIES FOR BAR DRAWINGS


1 ELEVATION: SOUTH BACK BAR
2.35 SCALE: 3/4" = 12" ARCH. REF.: a-412

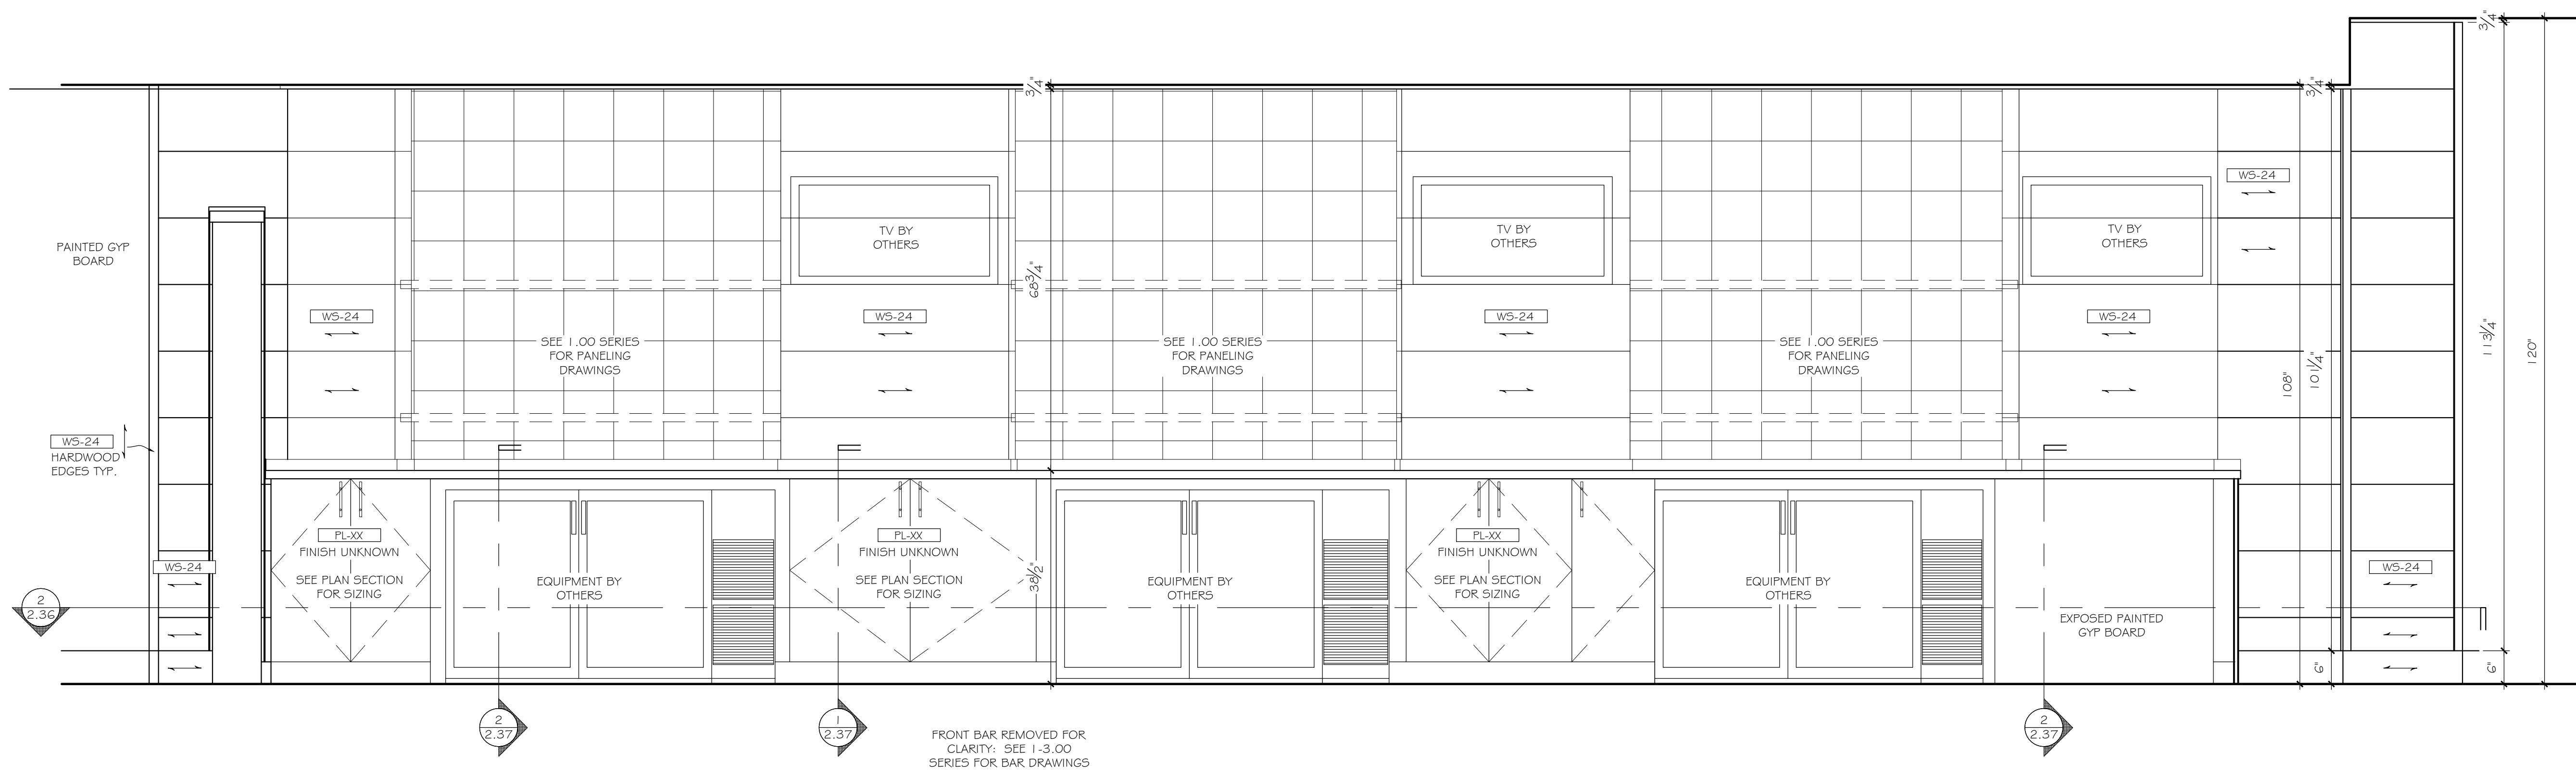


FRONT BAR REMOVED FOR CLARITY: SEE 1-3.00 SERIES FOR BAR DRAWINGS

2 ELEVATION: NORTH BACK BAR
2.35 SCALE: 3/4" = 12" ARCH. REF.: a-412

blacks outsourcing, inc.
Architectural Woodwork Engineering
Our business is drawing yours

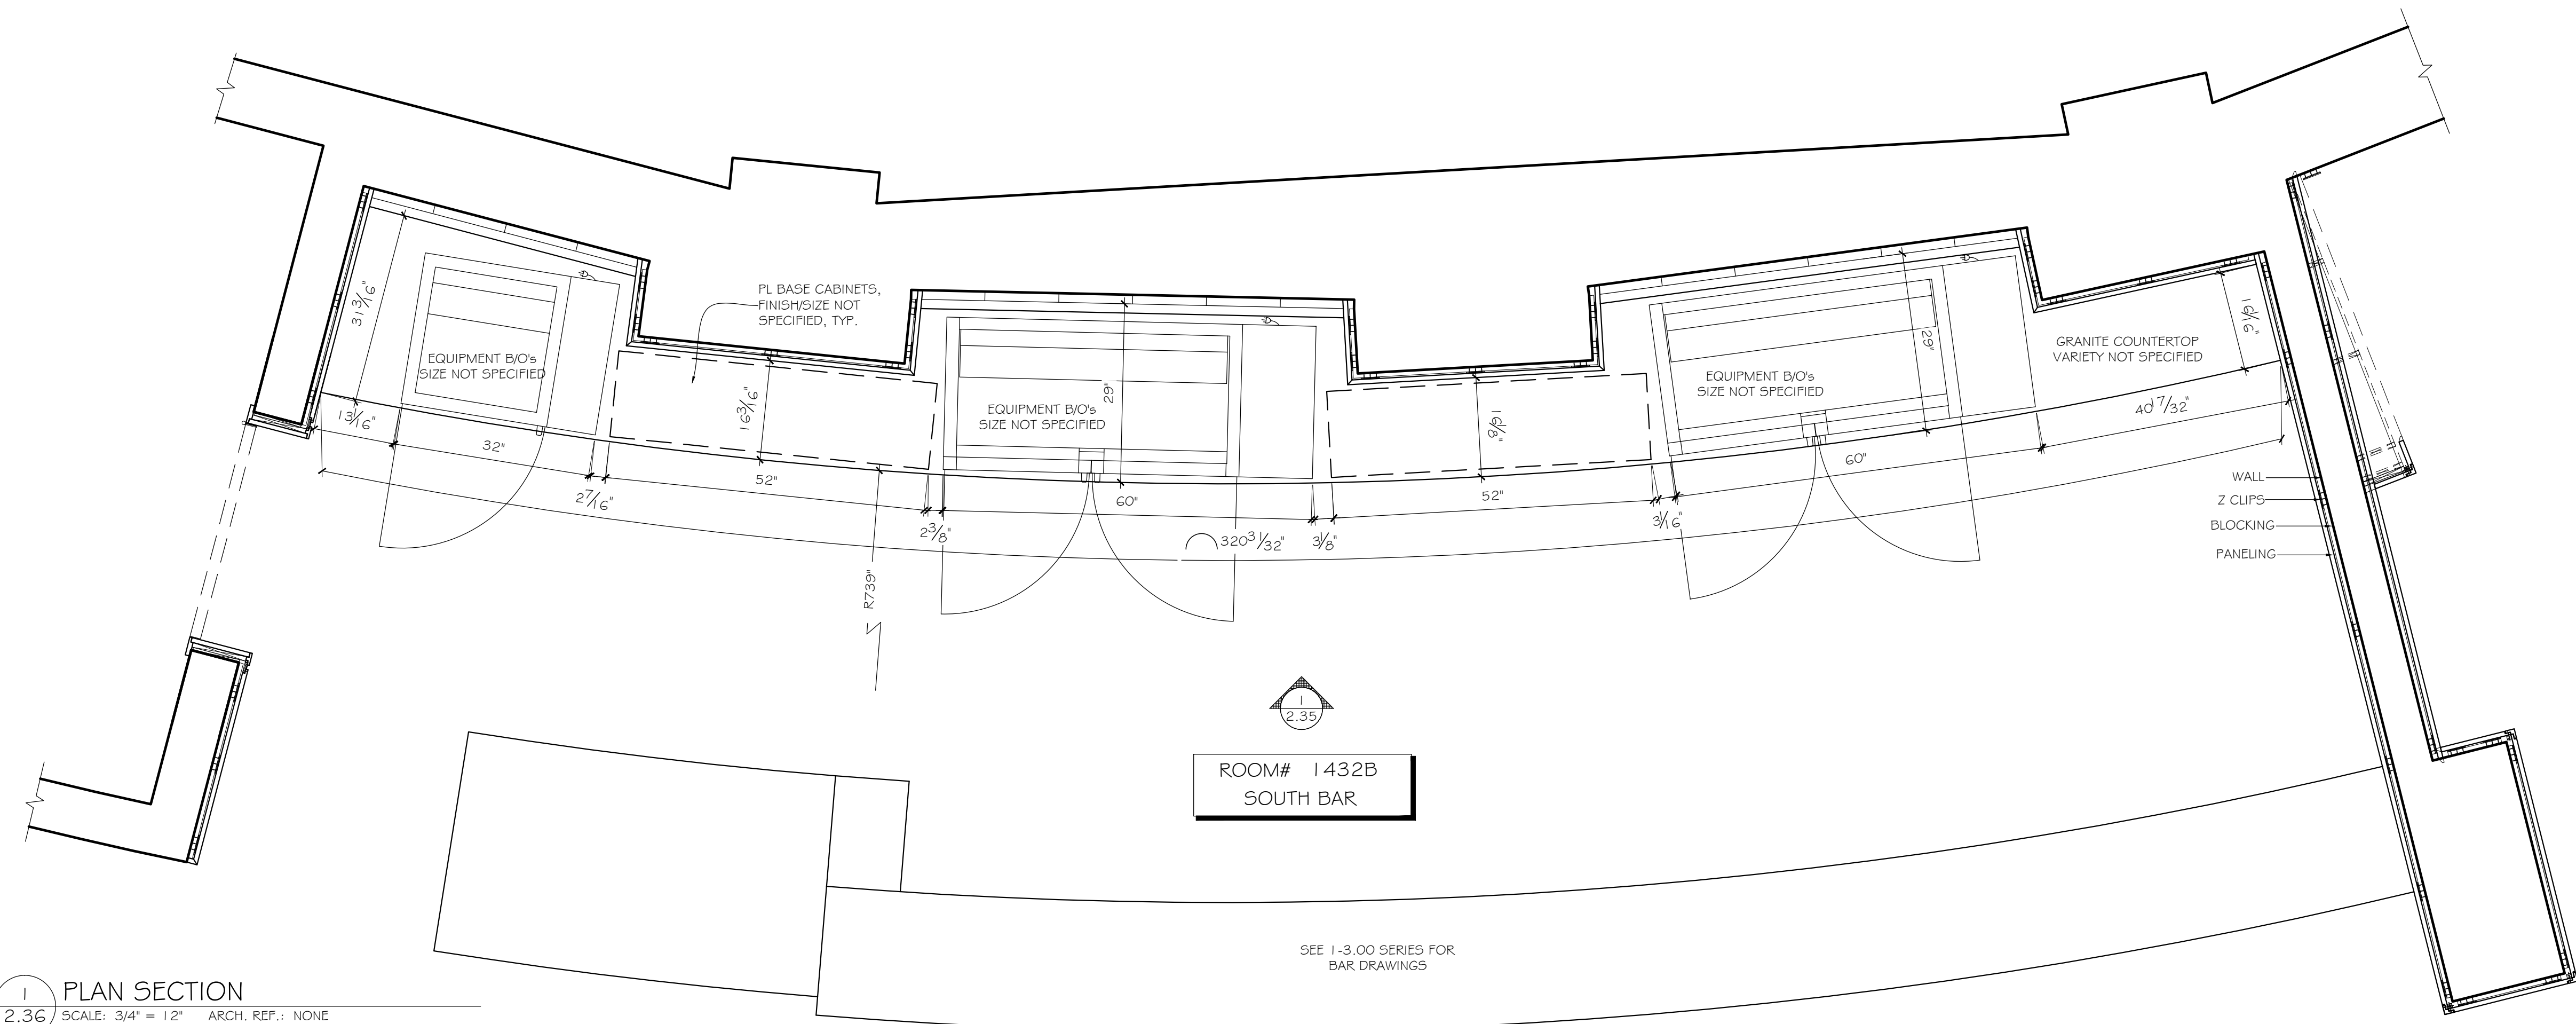

1 PLAN SECTION
2.36 SCALE: 3/4" = 12" ARCH. REF.: NONE

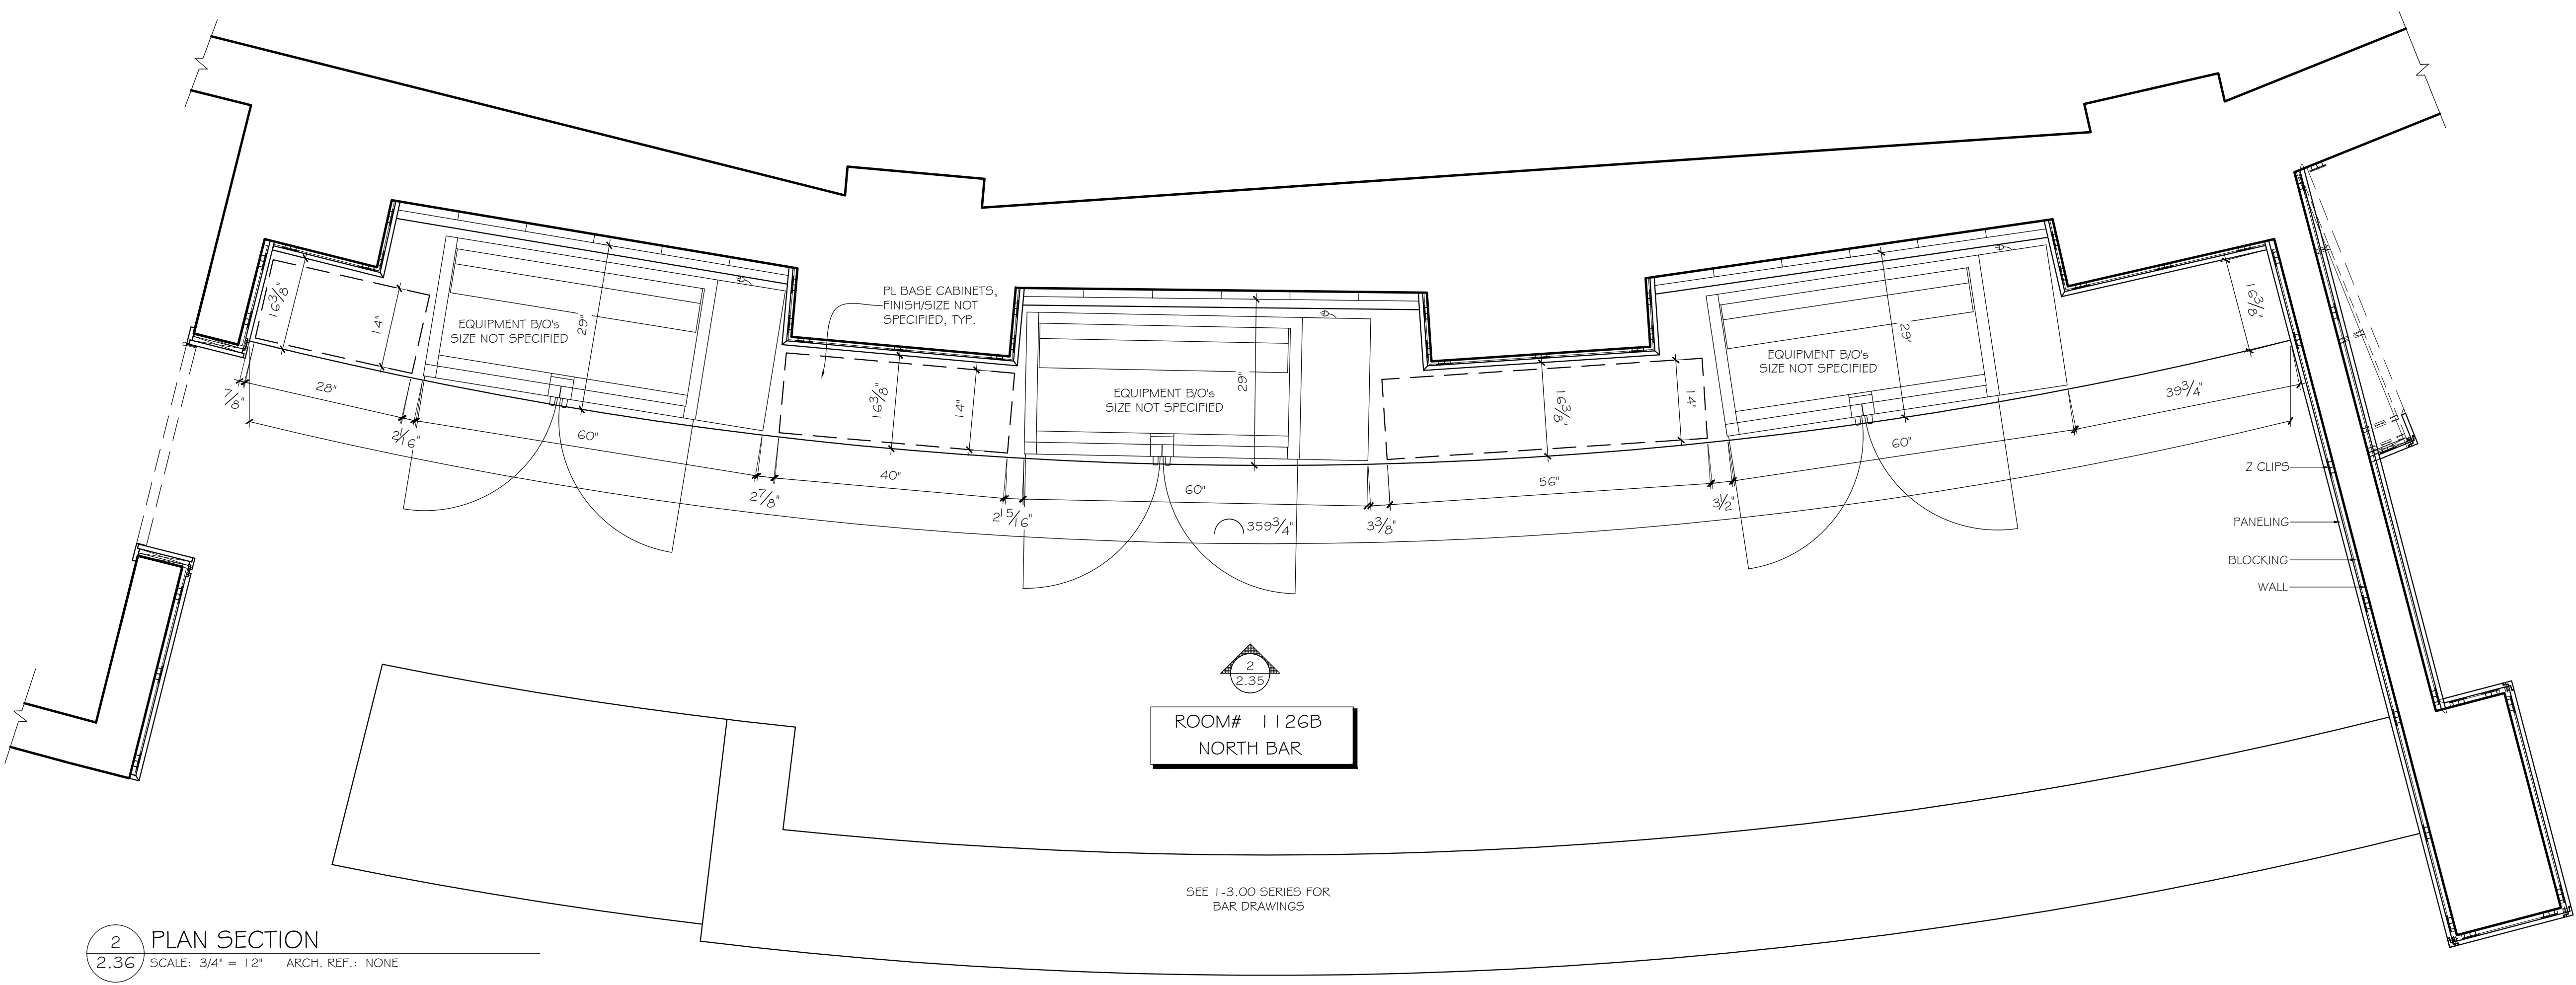

2 PLAN SECTION
2.36 SCALE: 3/4" = 12" ARCH. REF.: NONE

HOSPITALITY

blacks outsourcing, inc.
Architectural Woodwork Engineering
Our business is drawing yours

1-2.36