



1 PLAN  
 1.01 SCALE: 1/2" = 12" ARCH. REF.: 1/A5.2

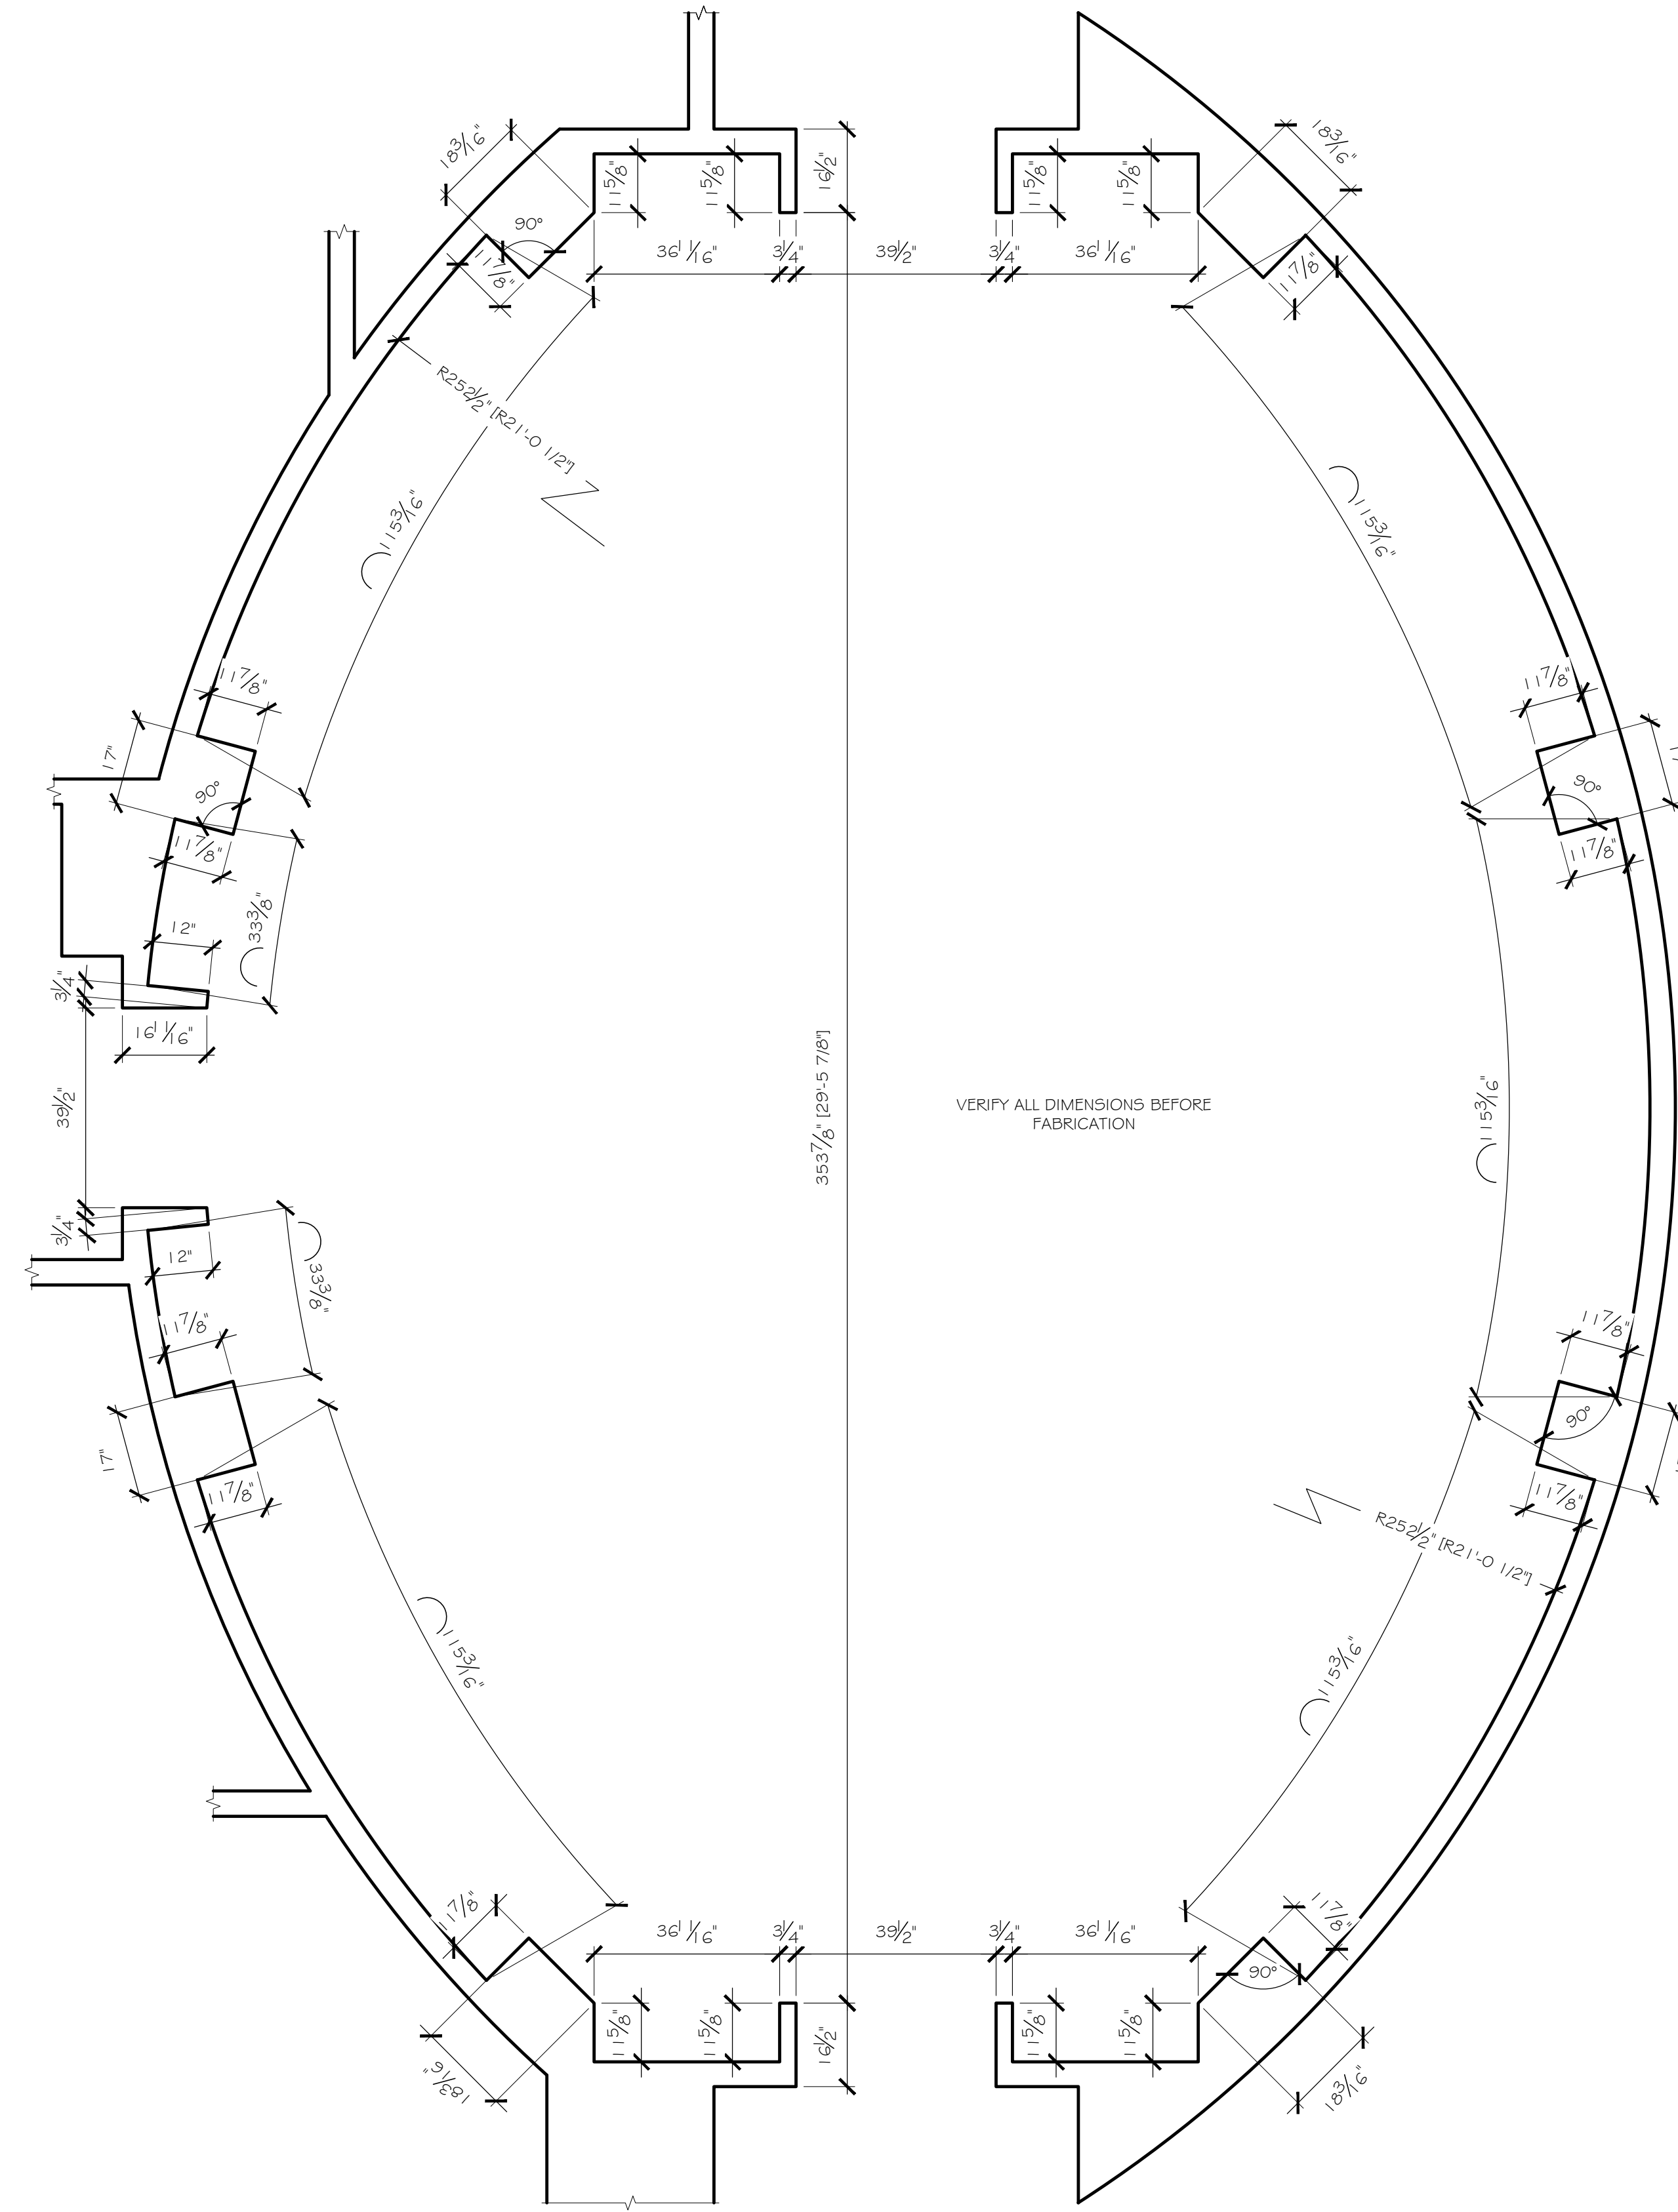


2 PLAN  
 1.01 SCALE: 1/2" = 12" ARCH. REF.: NONE

# INSTITUTIONAL


**blacks outsourcing, inc.**  
 Architectural Woodwork Engineering  
 Our business is drawing yours

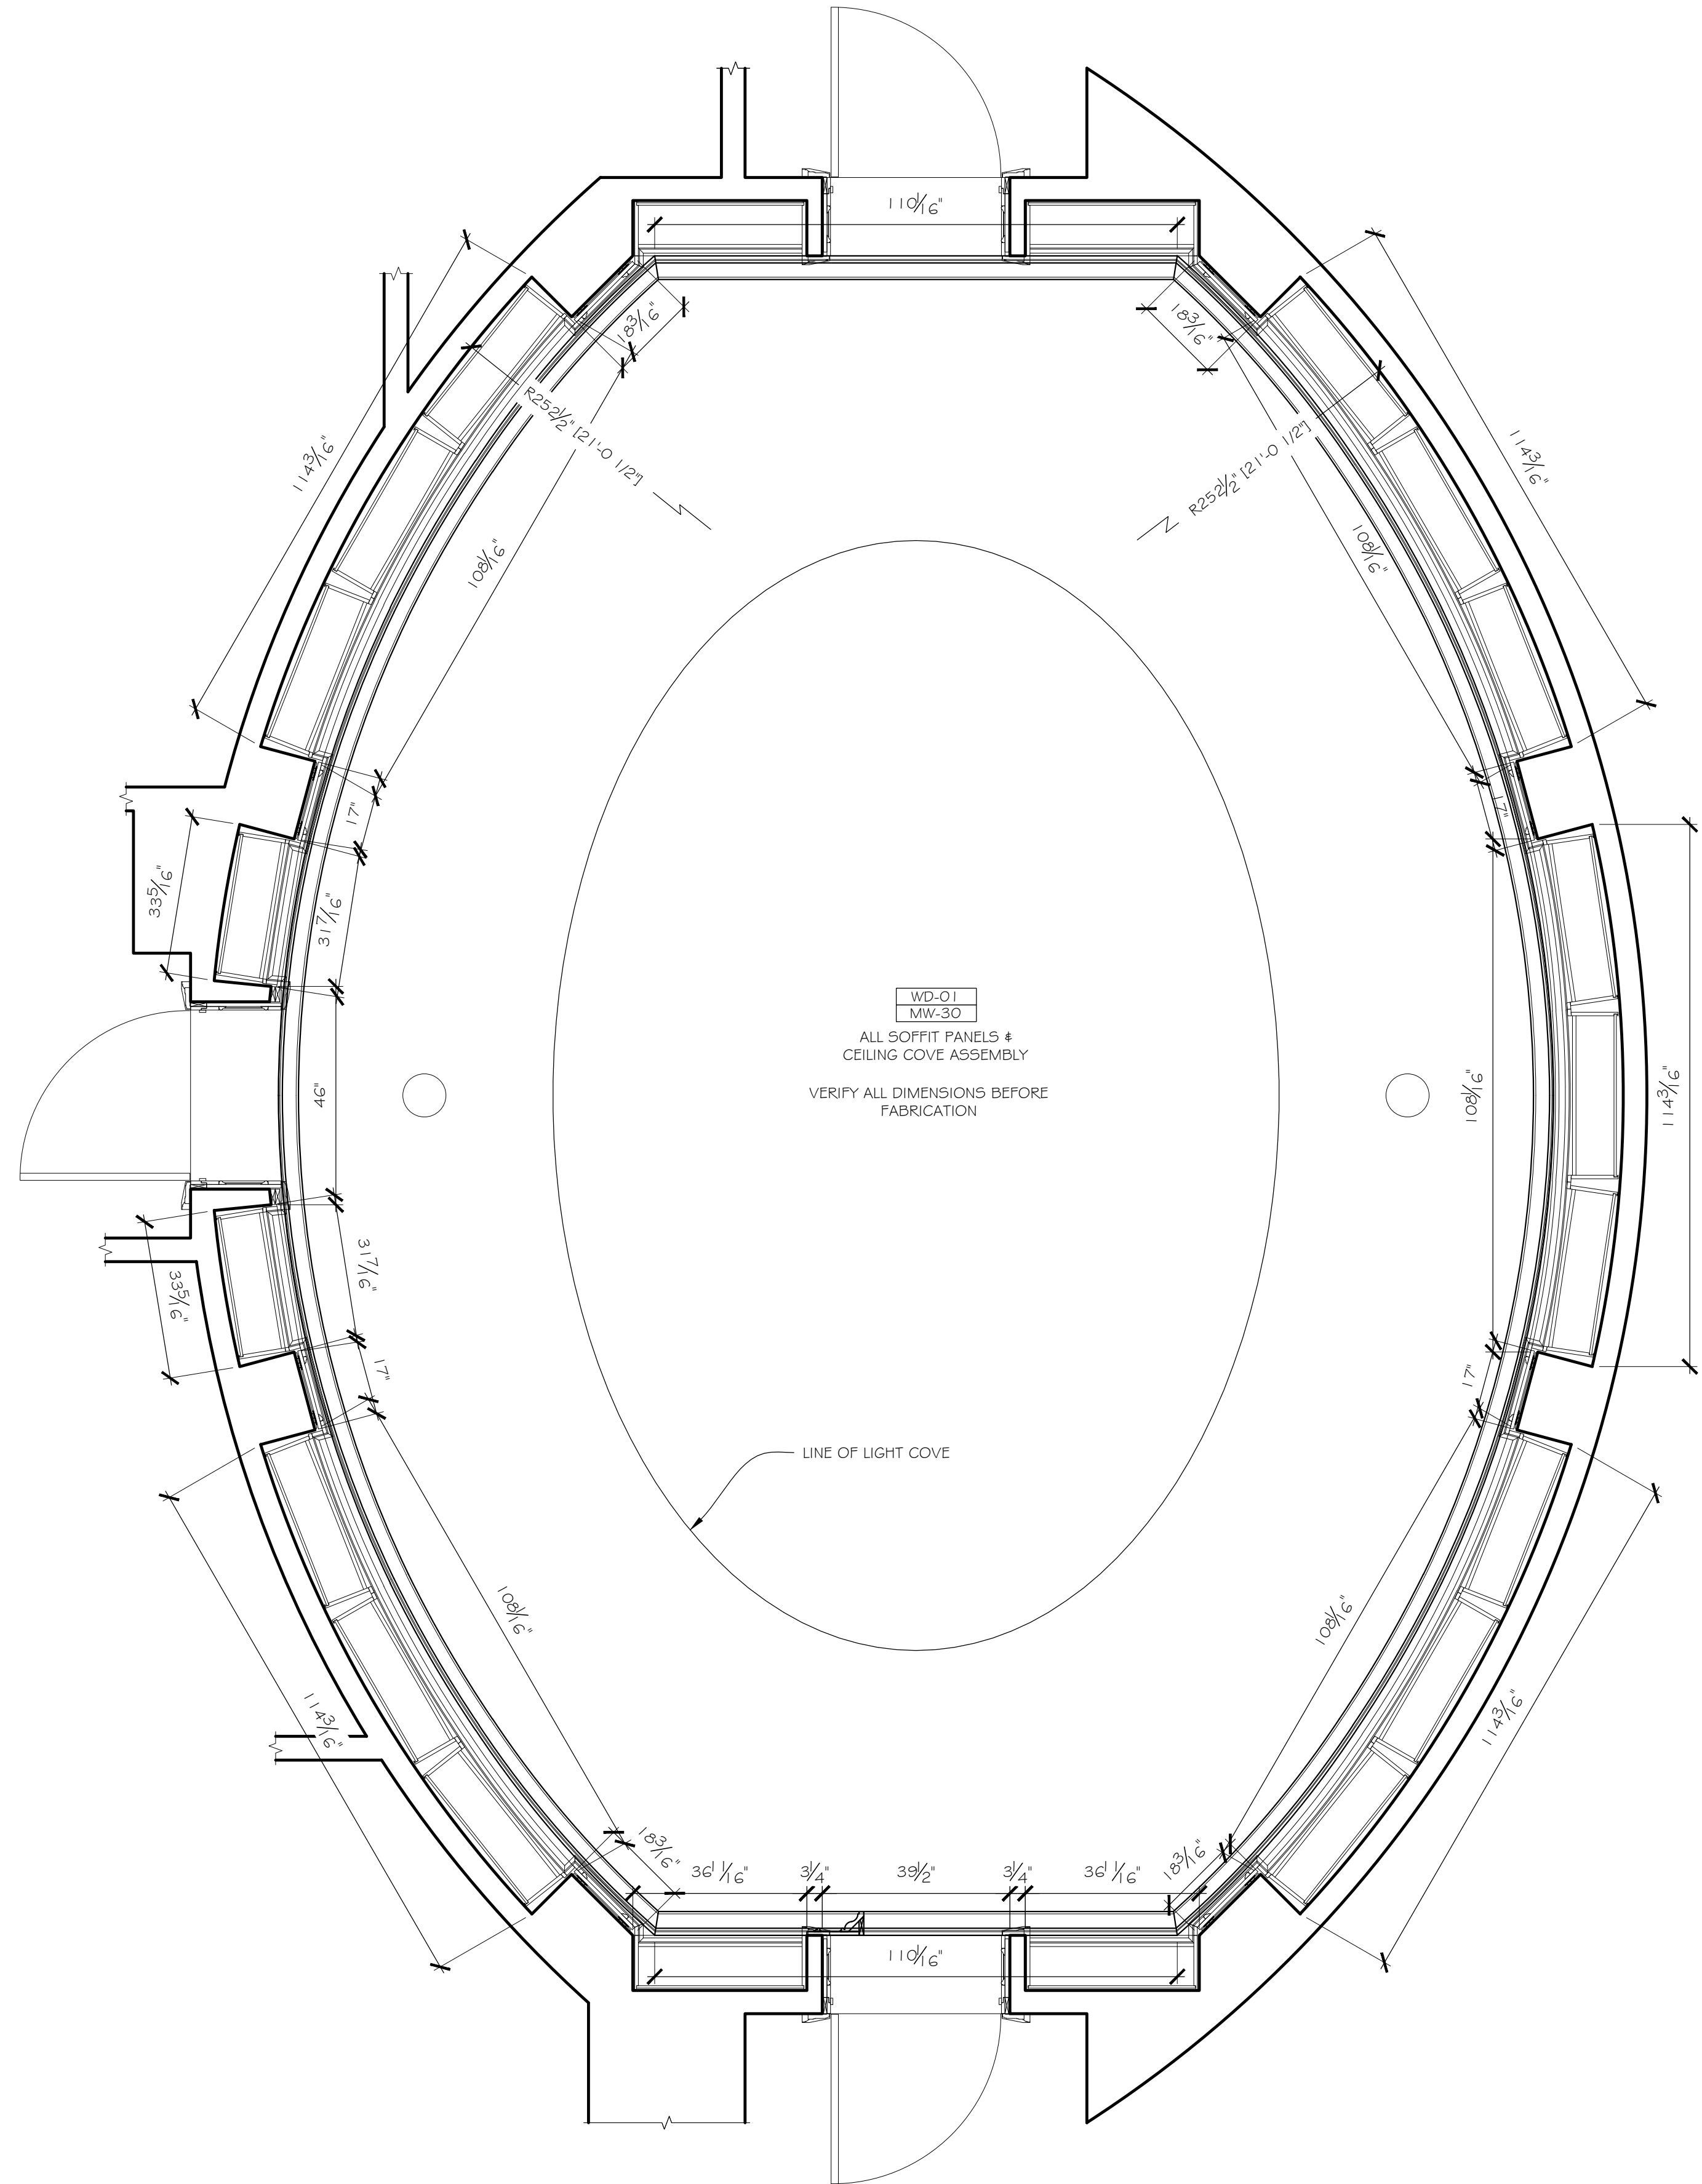

1 RCP  
 1.02 SCALE: 1/2" = 12" ARCH. REF.: NONE

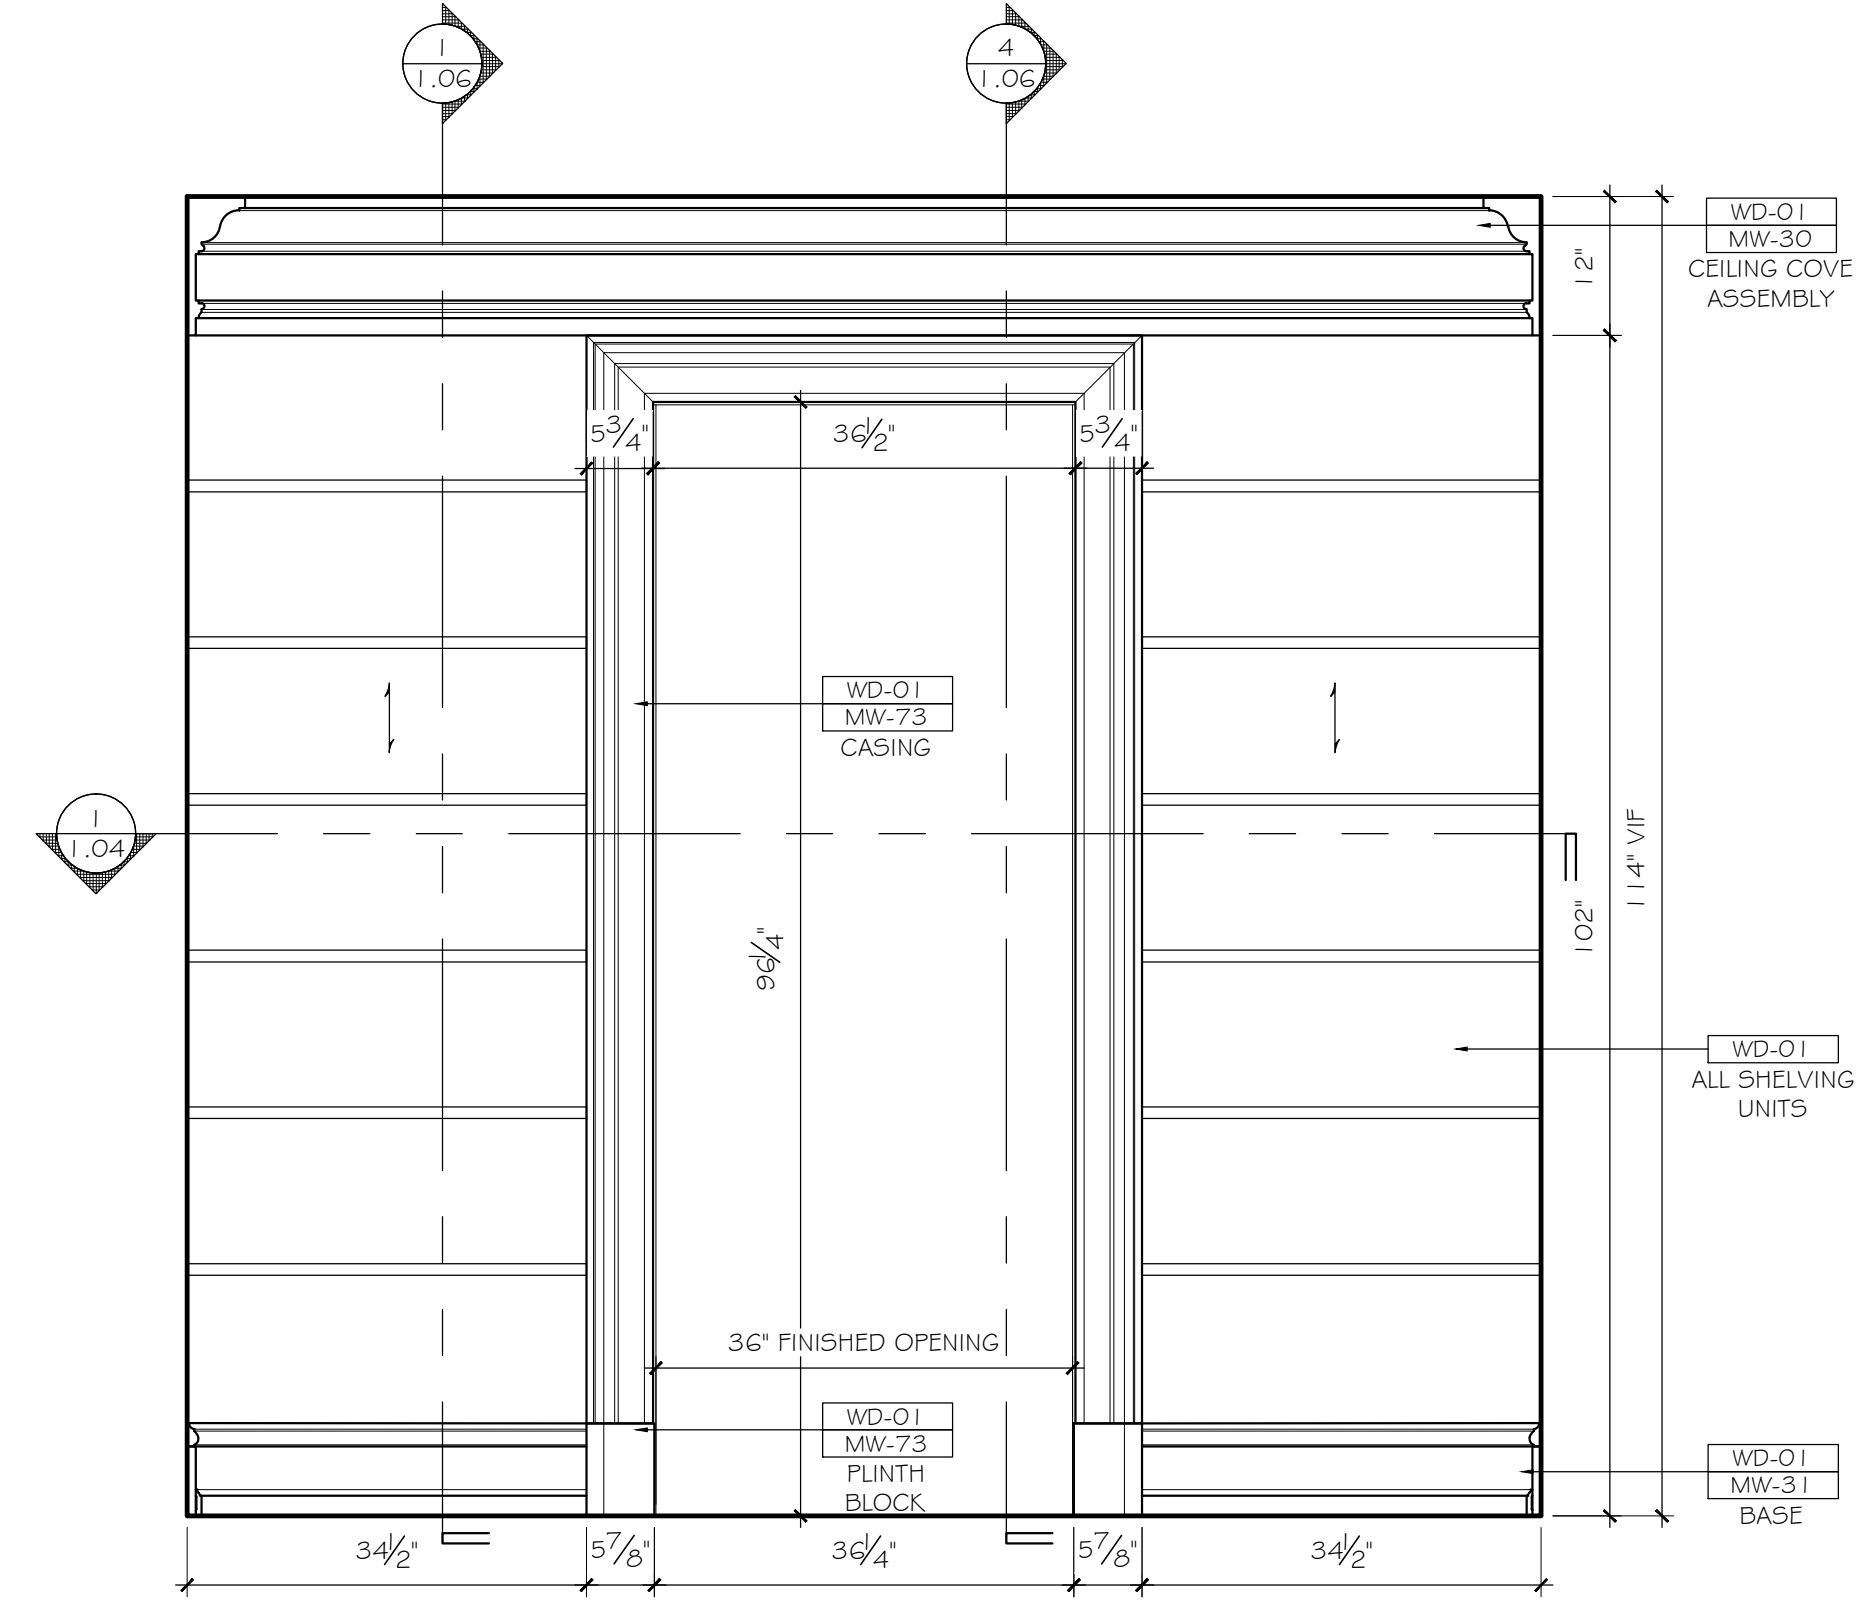


2 ELEVATION  
 1.02 SCALE: 3/4" = 12" ARCH. REF.: 4/A5.2

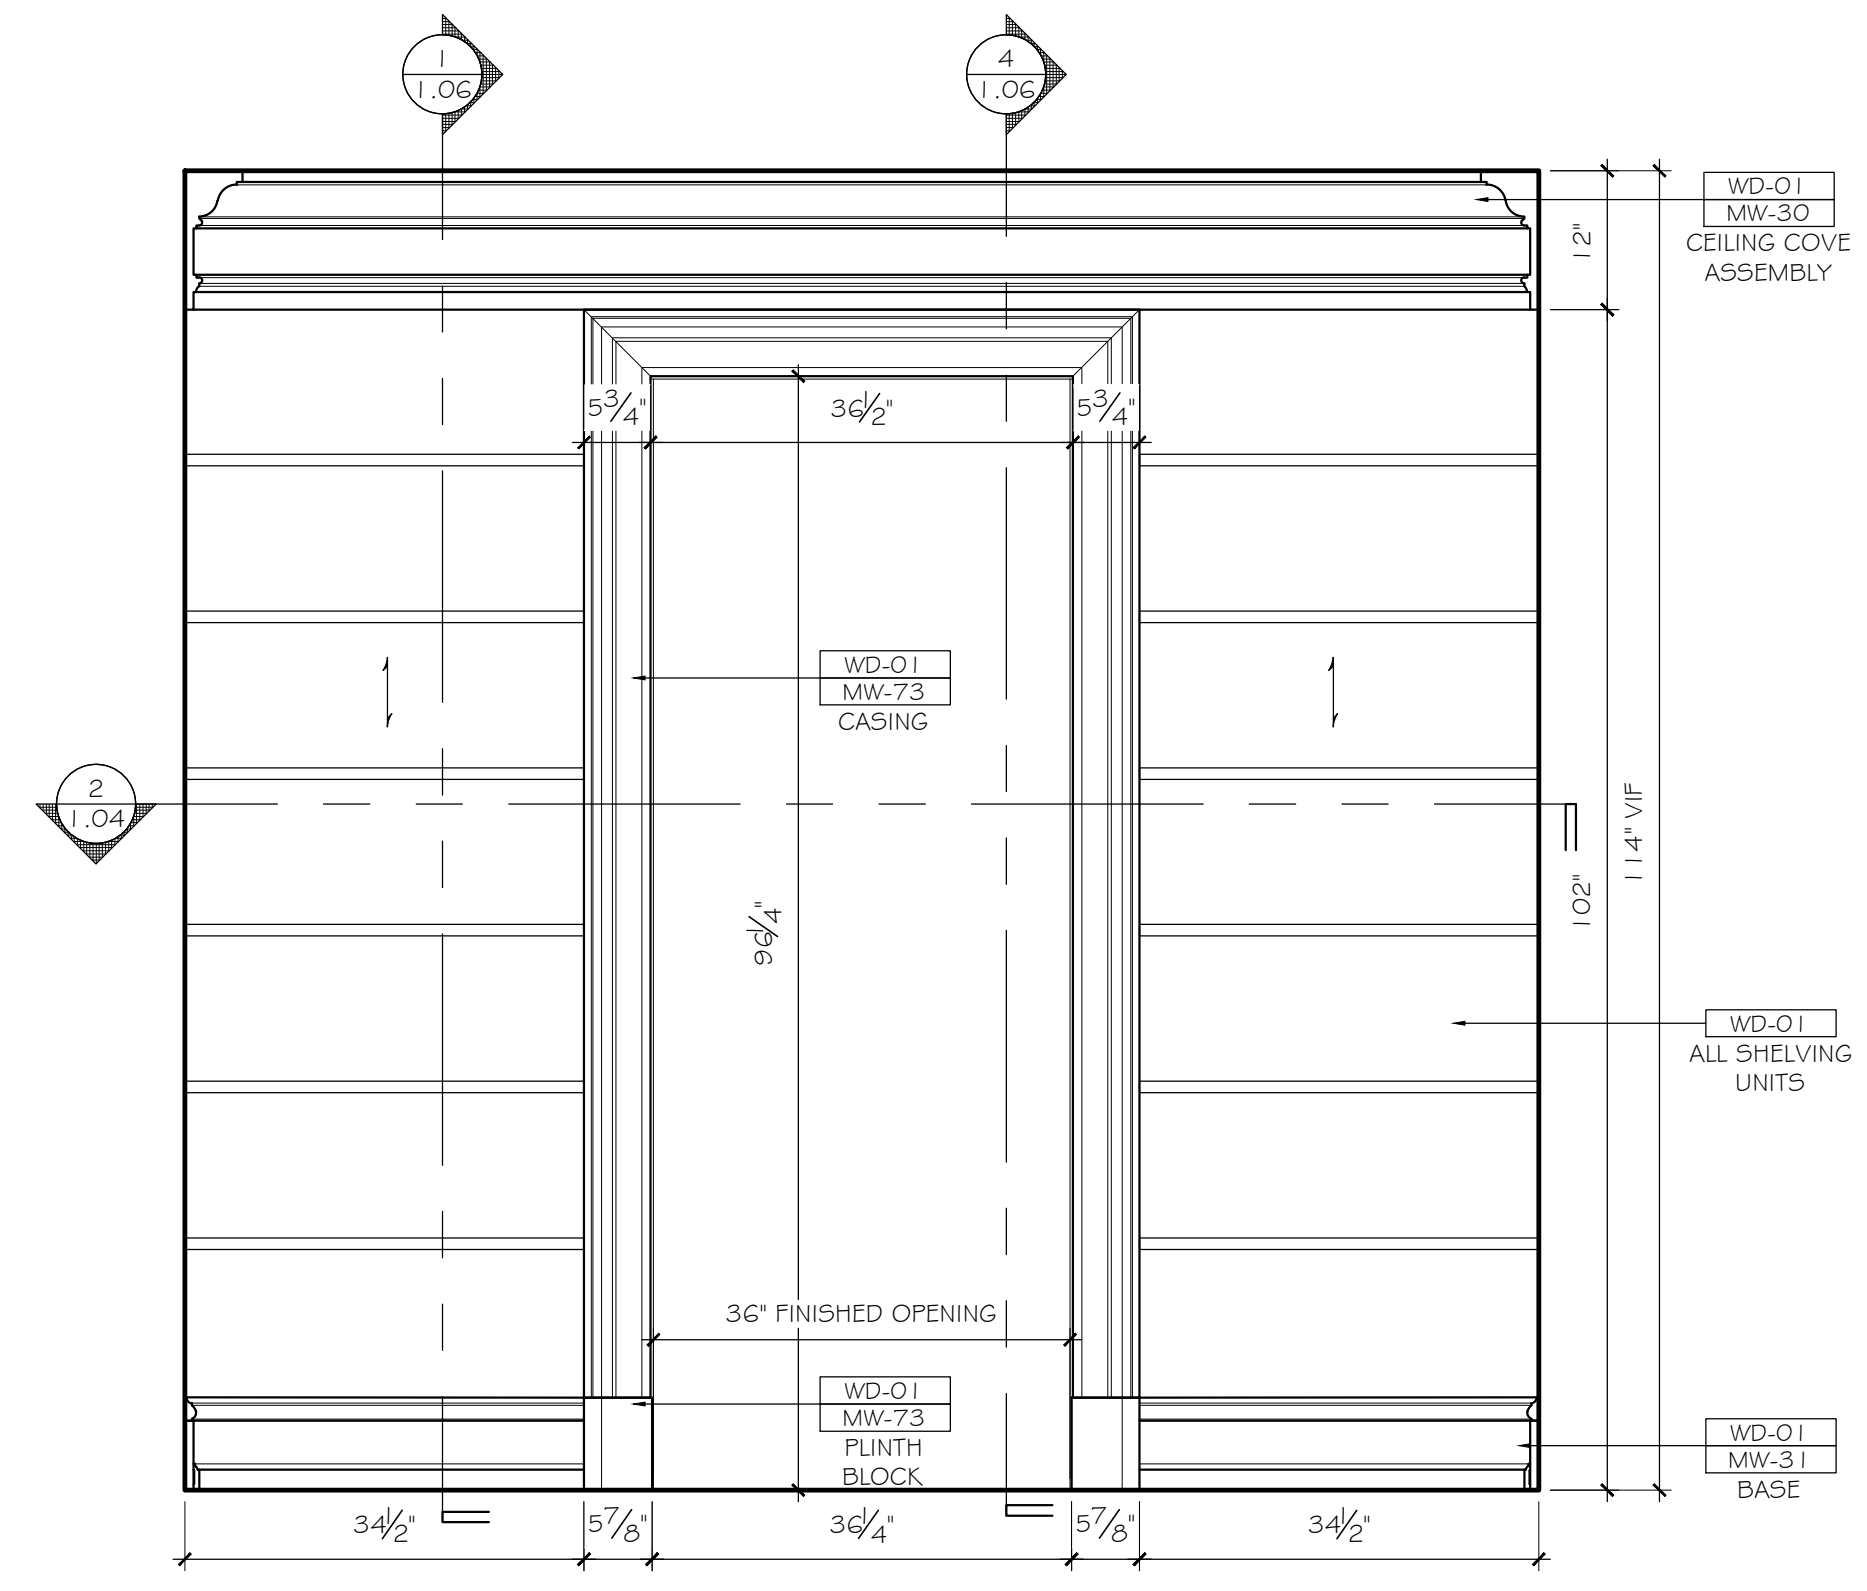


3 ELEVATION  
 1.02 SCALE: 3/4" = 12" ARCH. REF.: 6/A5.2


# INSTITUTIONAL

**blacks outsourcing, inc.**  
 Architectural Woodwork Engineering  
 Our business is drawing yours

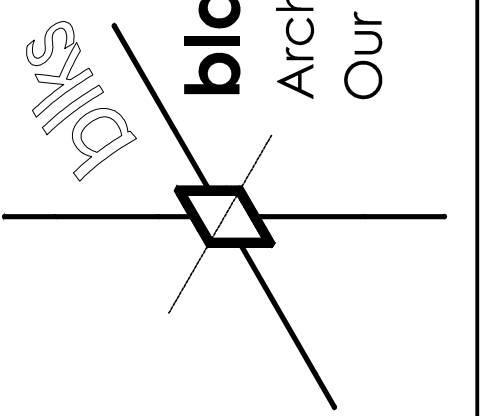

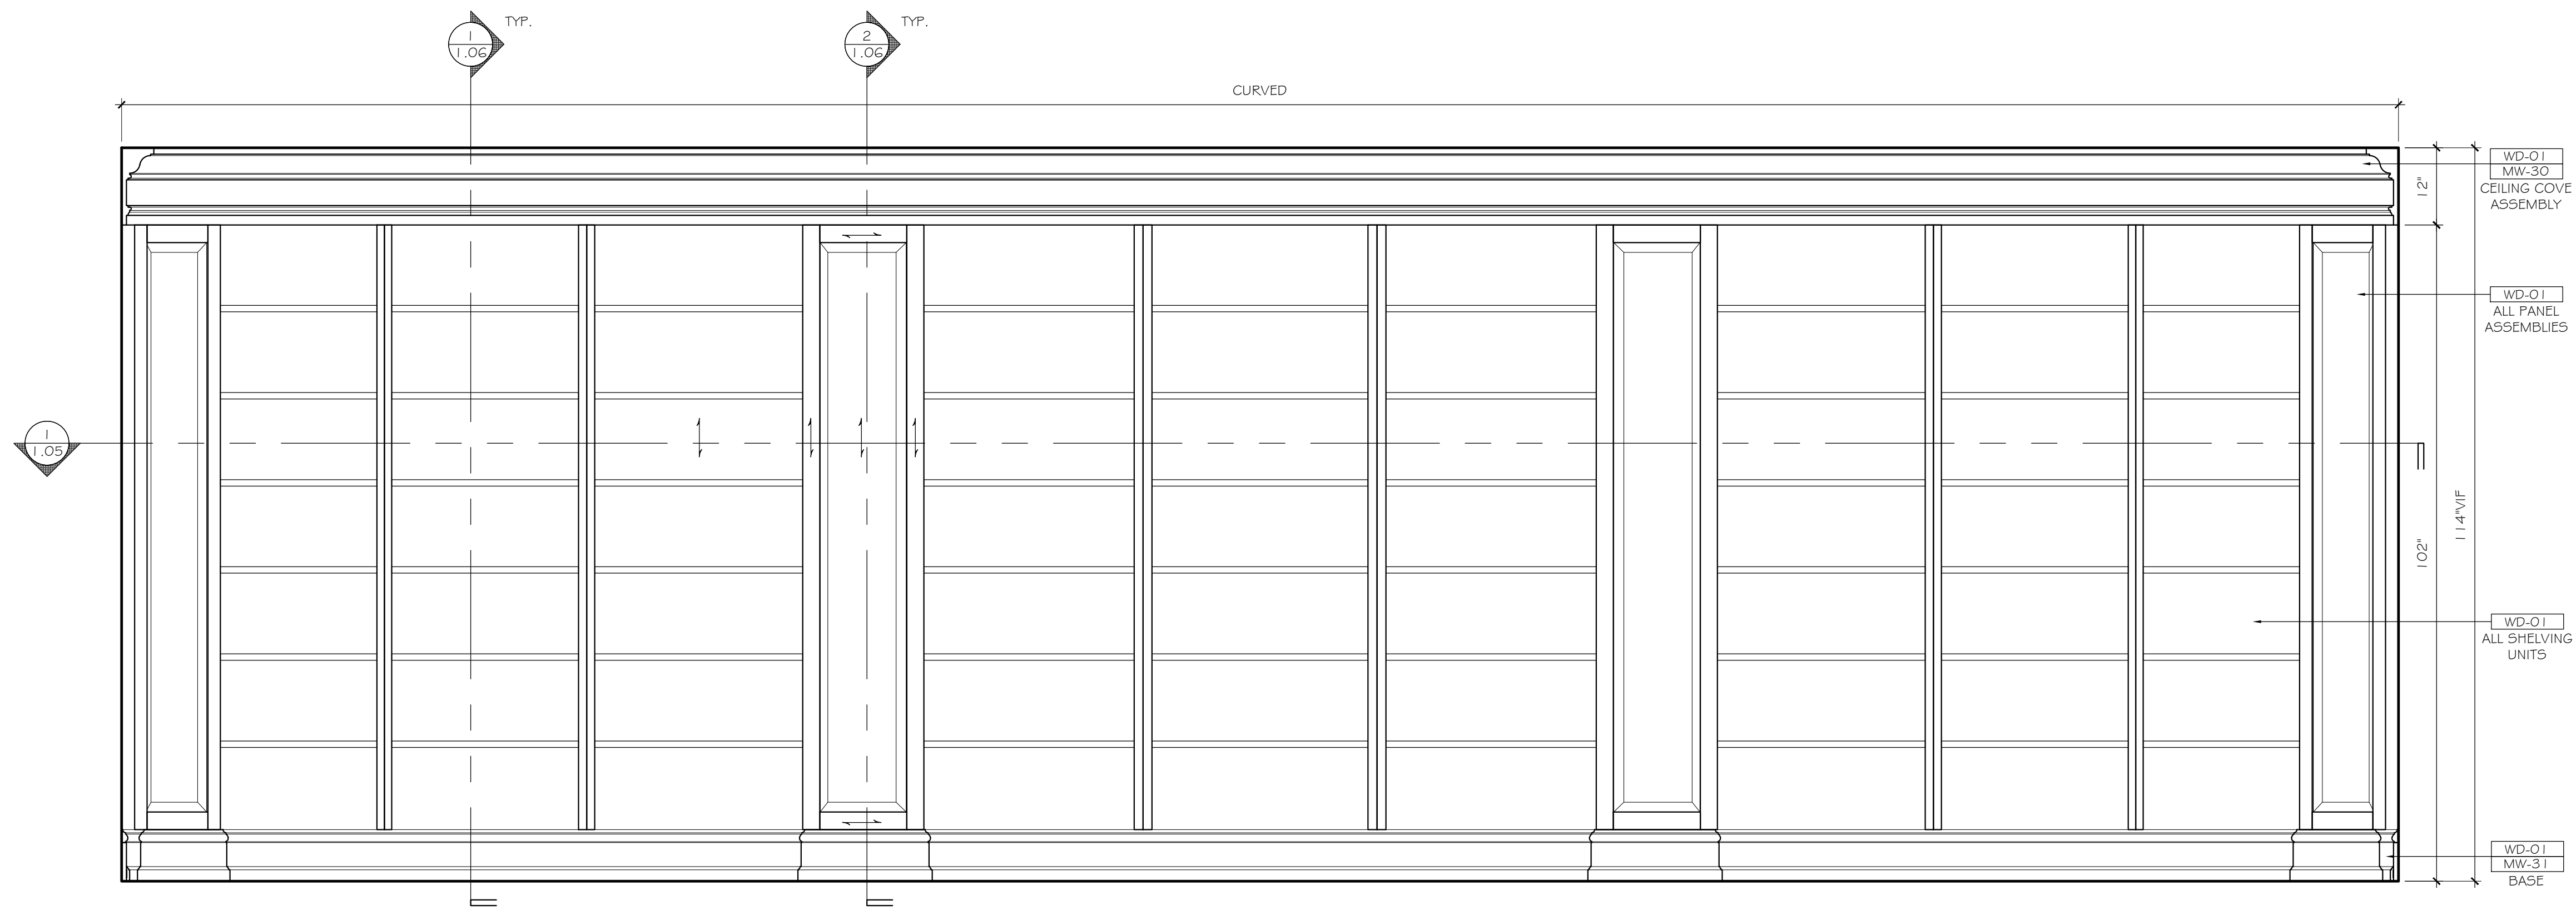

1 ELEVATION  
 1.03 SCALE: 3/4" = 12" ARCH. REF.: 5/A5.2


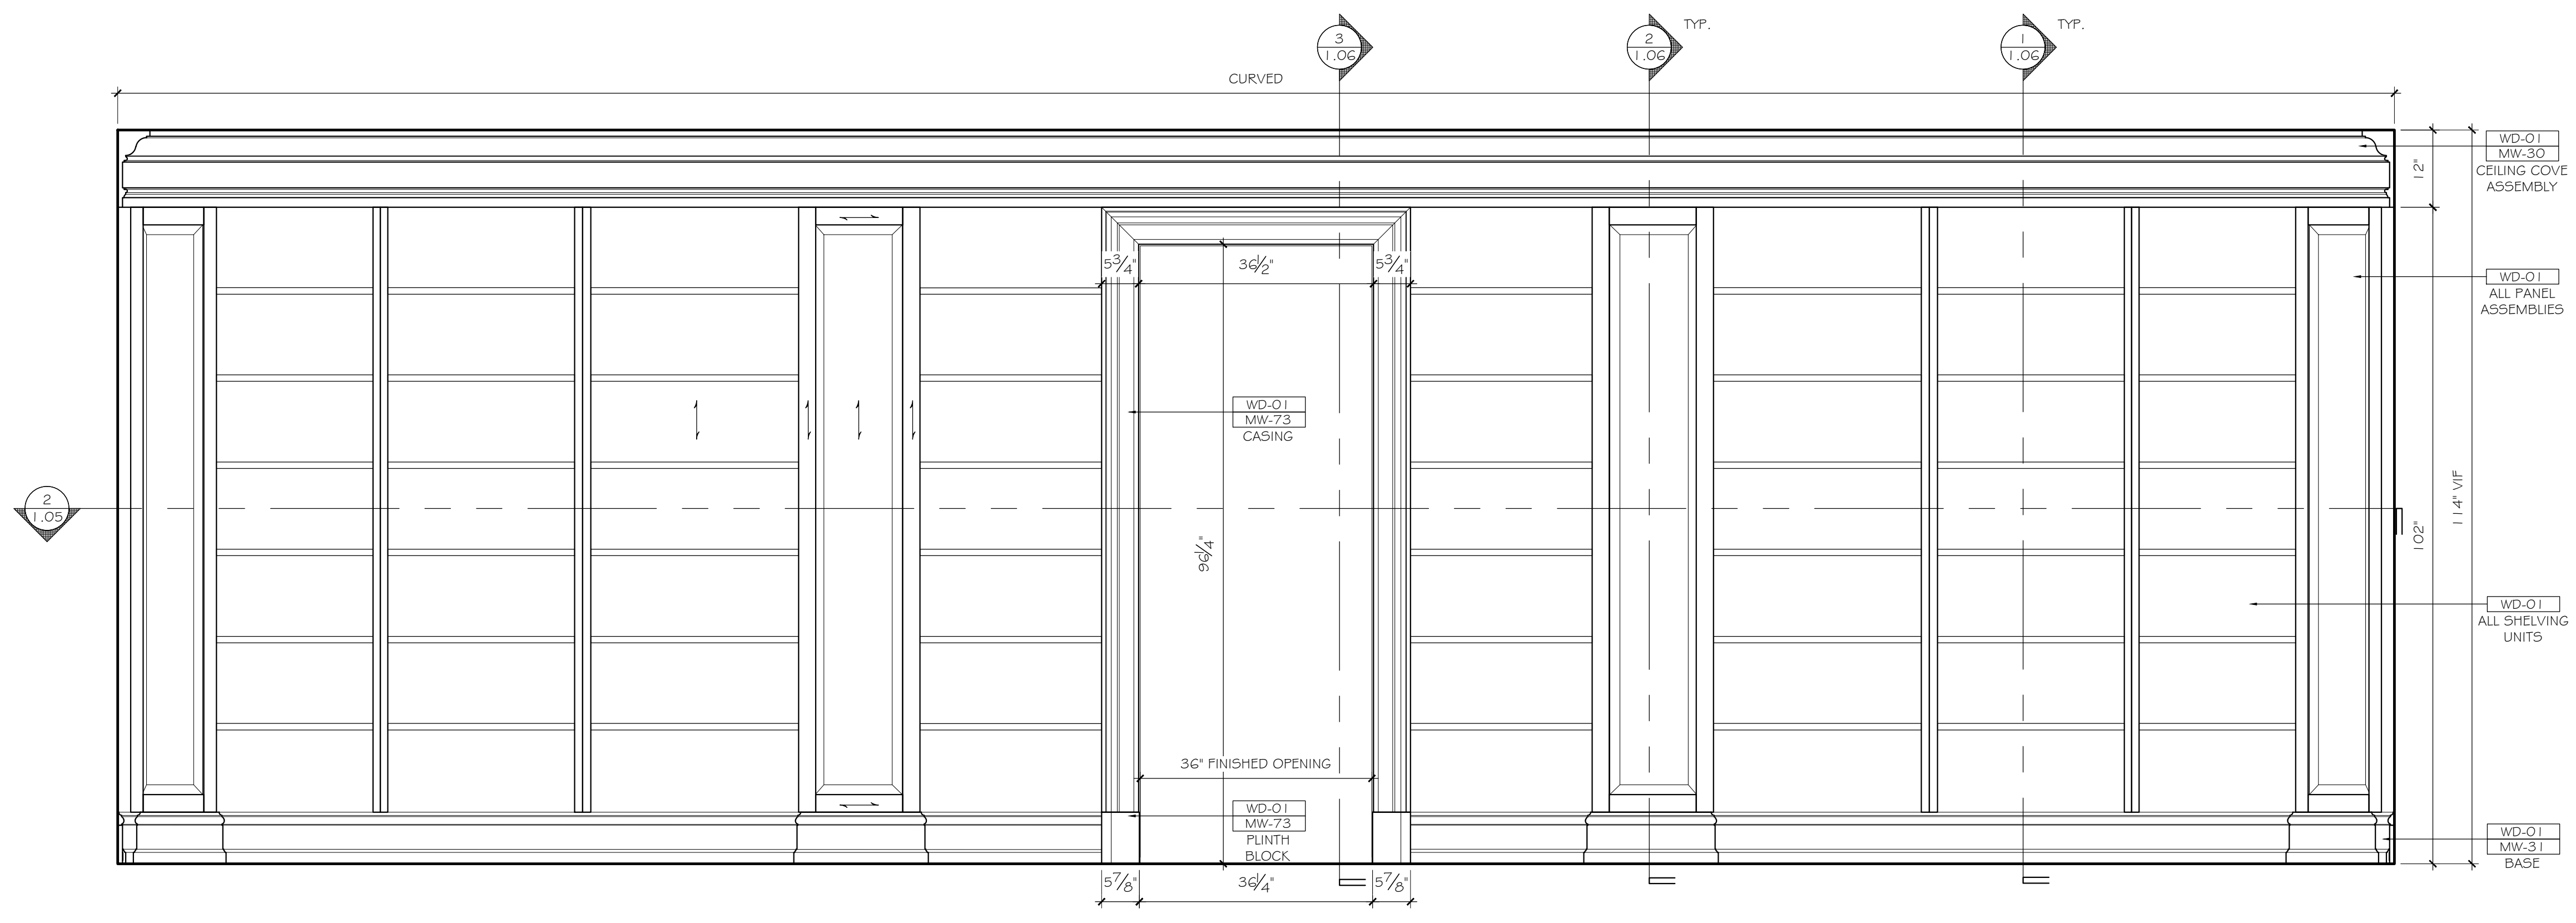


2 ELEVATION  
 1.03 SCALE: 3/4" = 12" ARCH. REF.: 3/A5.2

INSTITUTIONAL

**blacks outsourcing, inc.**  
 Architectural Woodwork Engineering  
 Our business is drawing yours

1.03

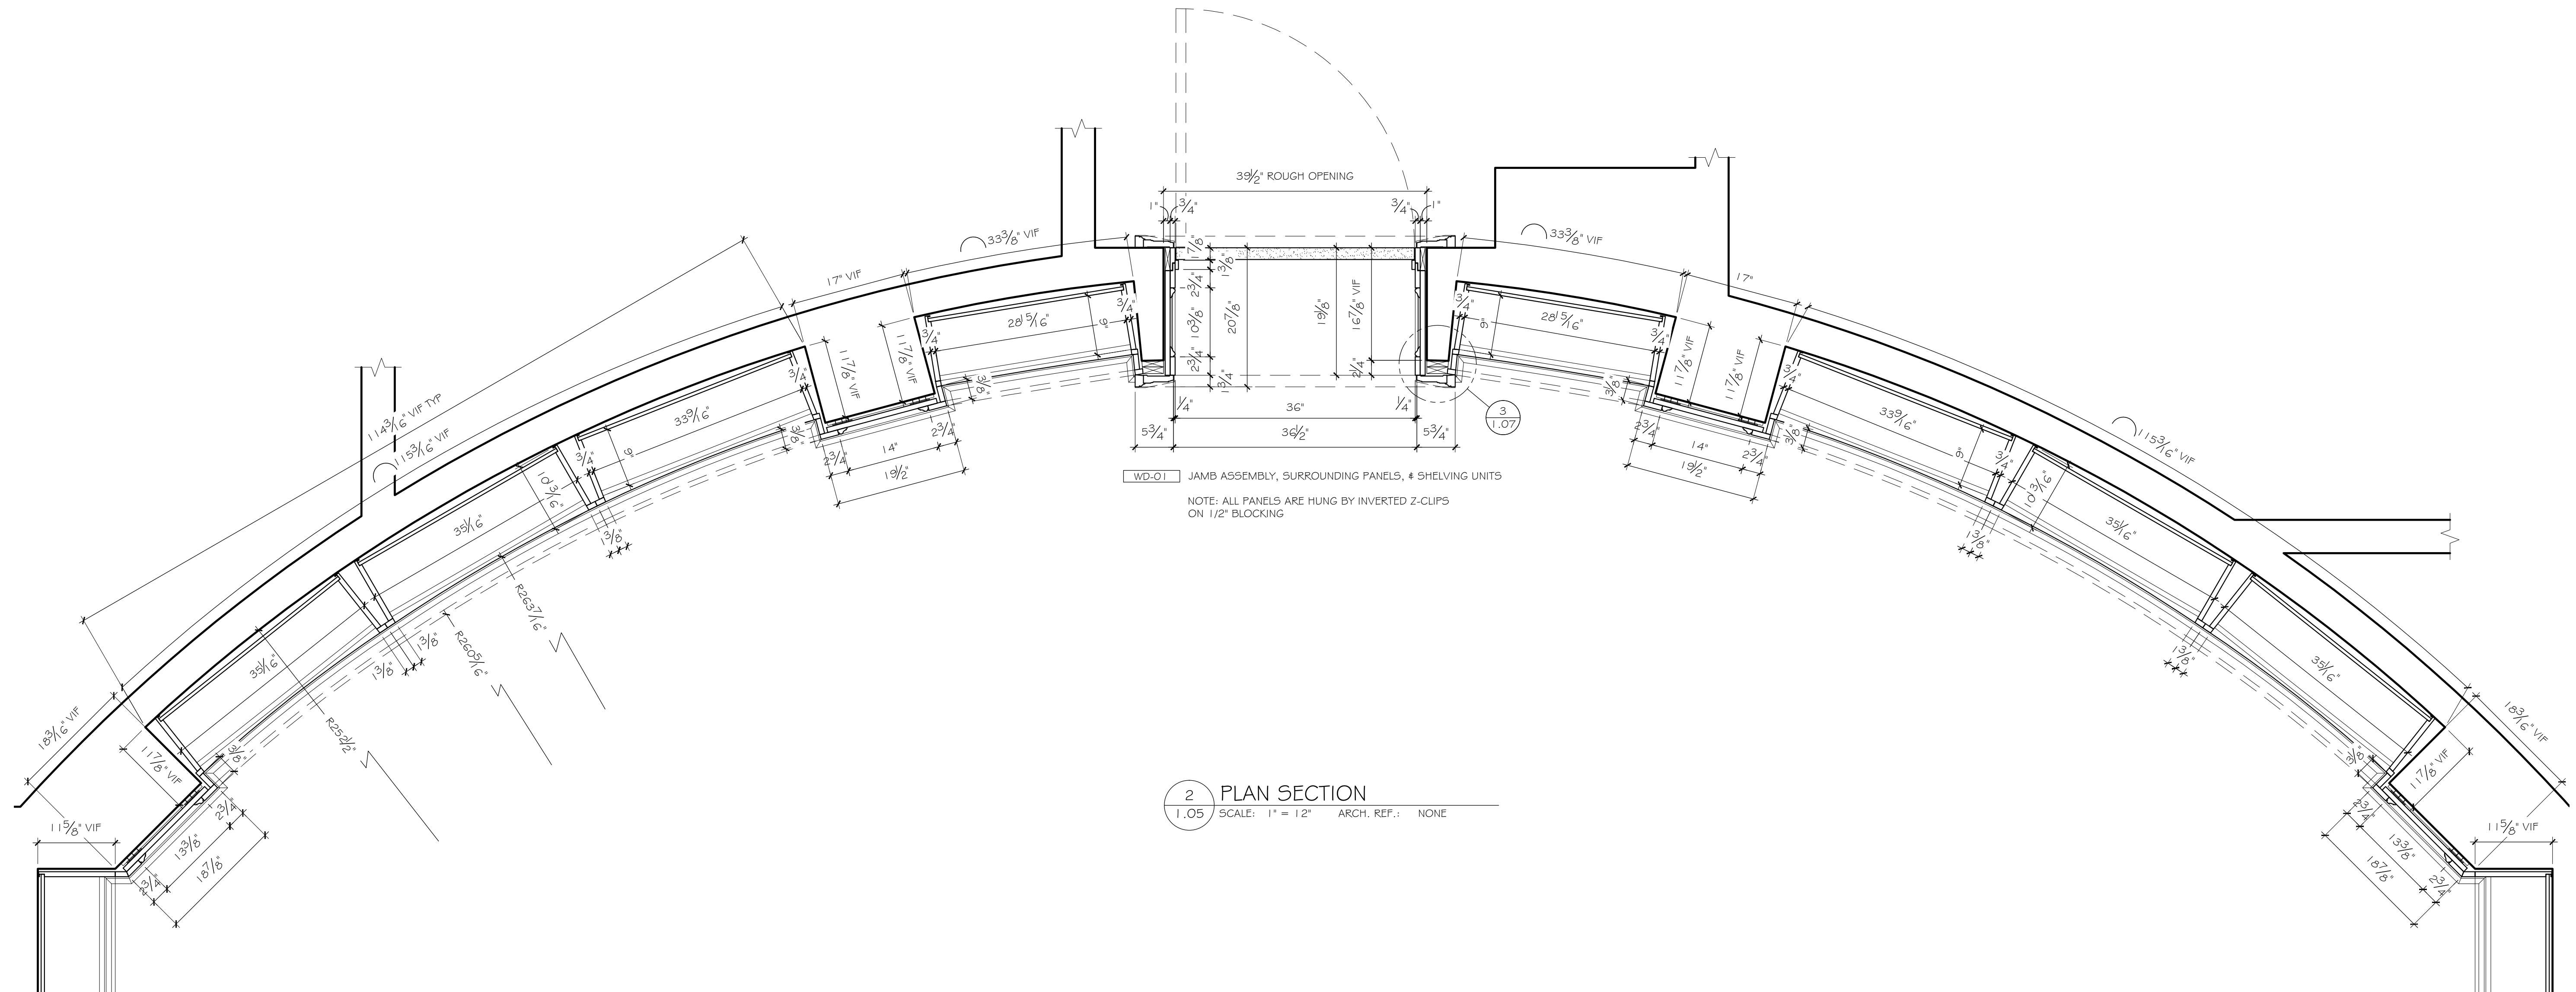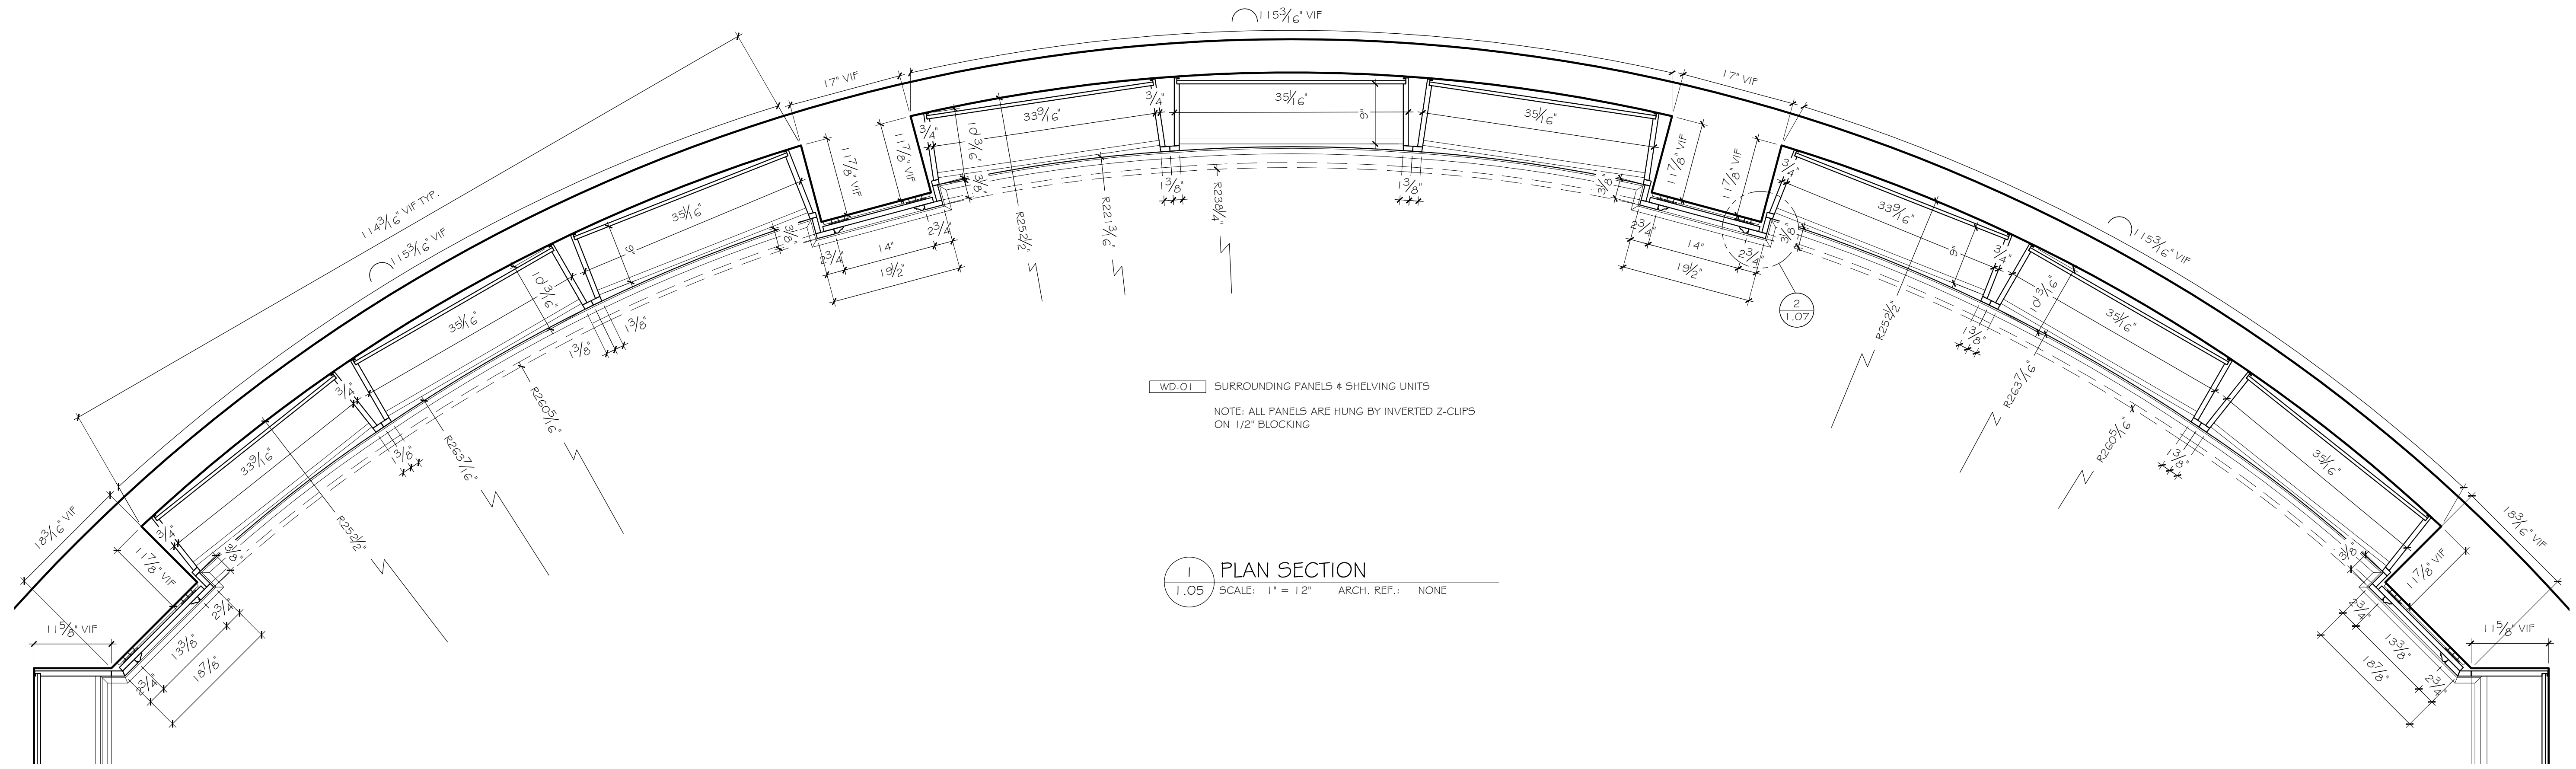


INSTITUTIONAL


**blacks outsourcing, inc.**  
Architectural Woodwork Engineering  
Our business is drawing yours




1.05

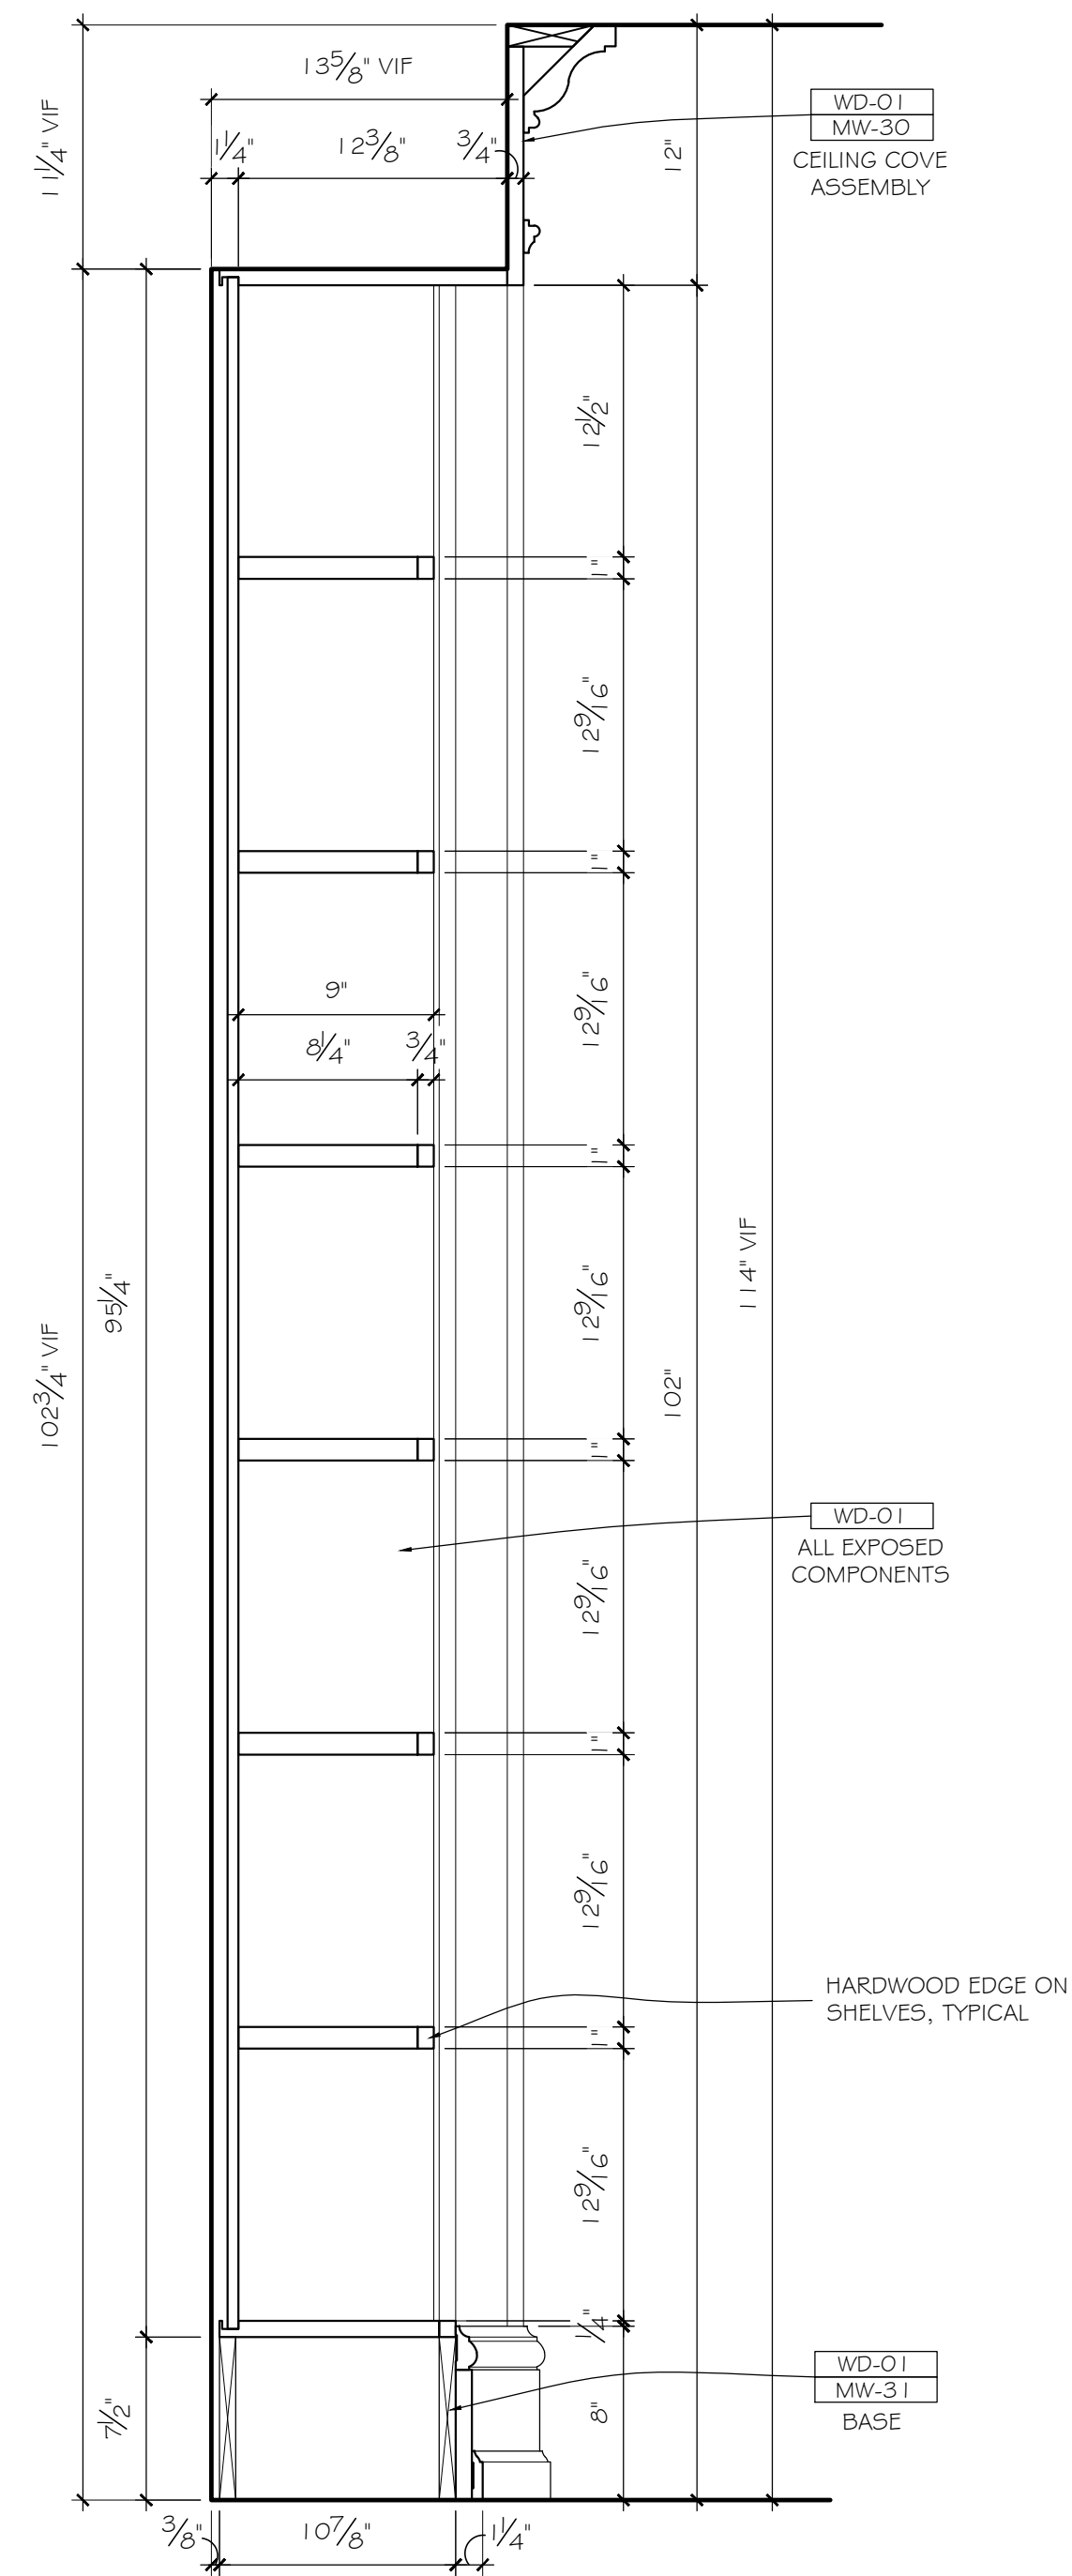


1 SECTION  
1.06 SCALE: 1/2" = 12" ARCH. REF.: 3/A5.2.1

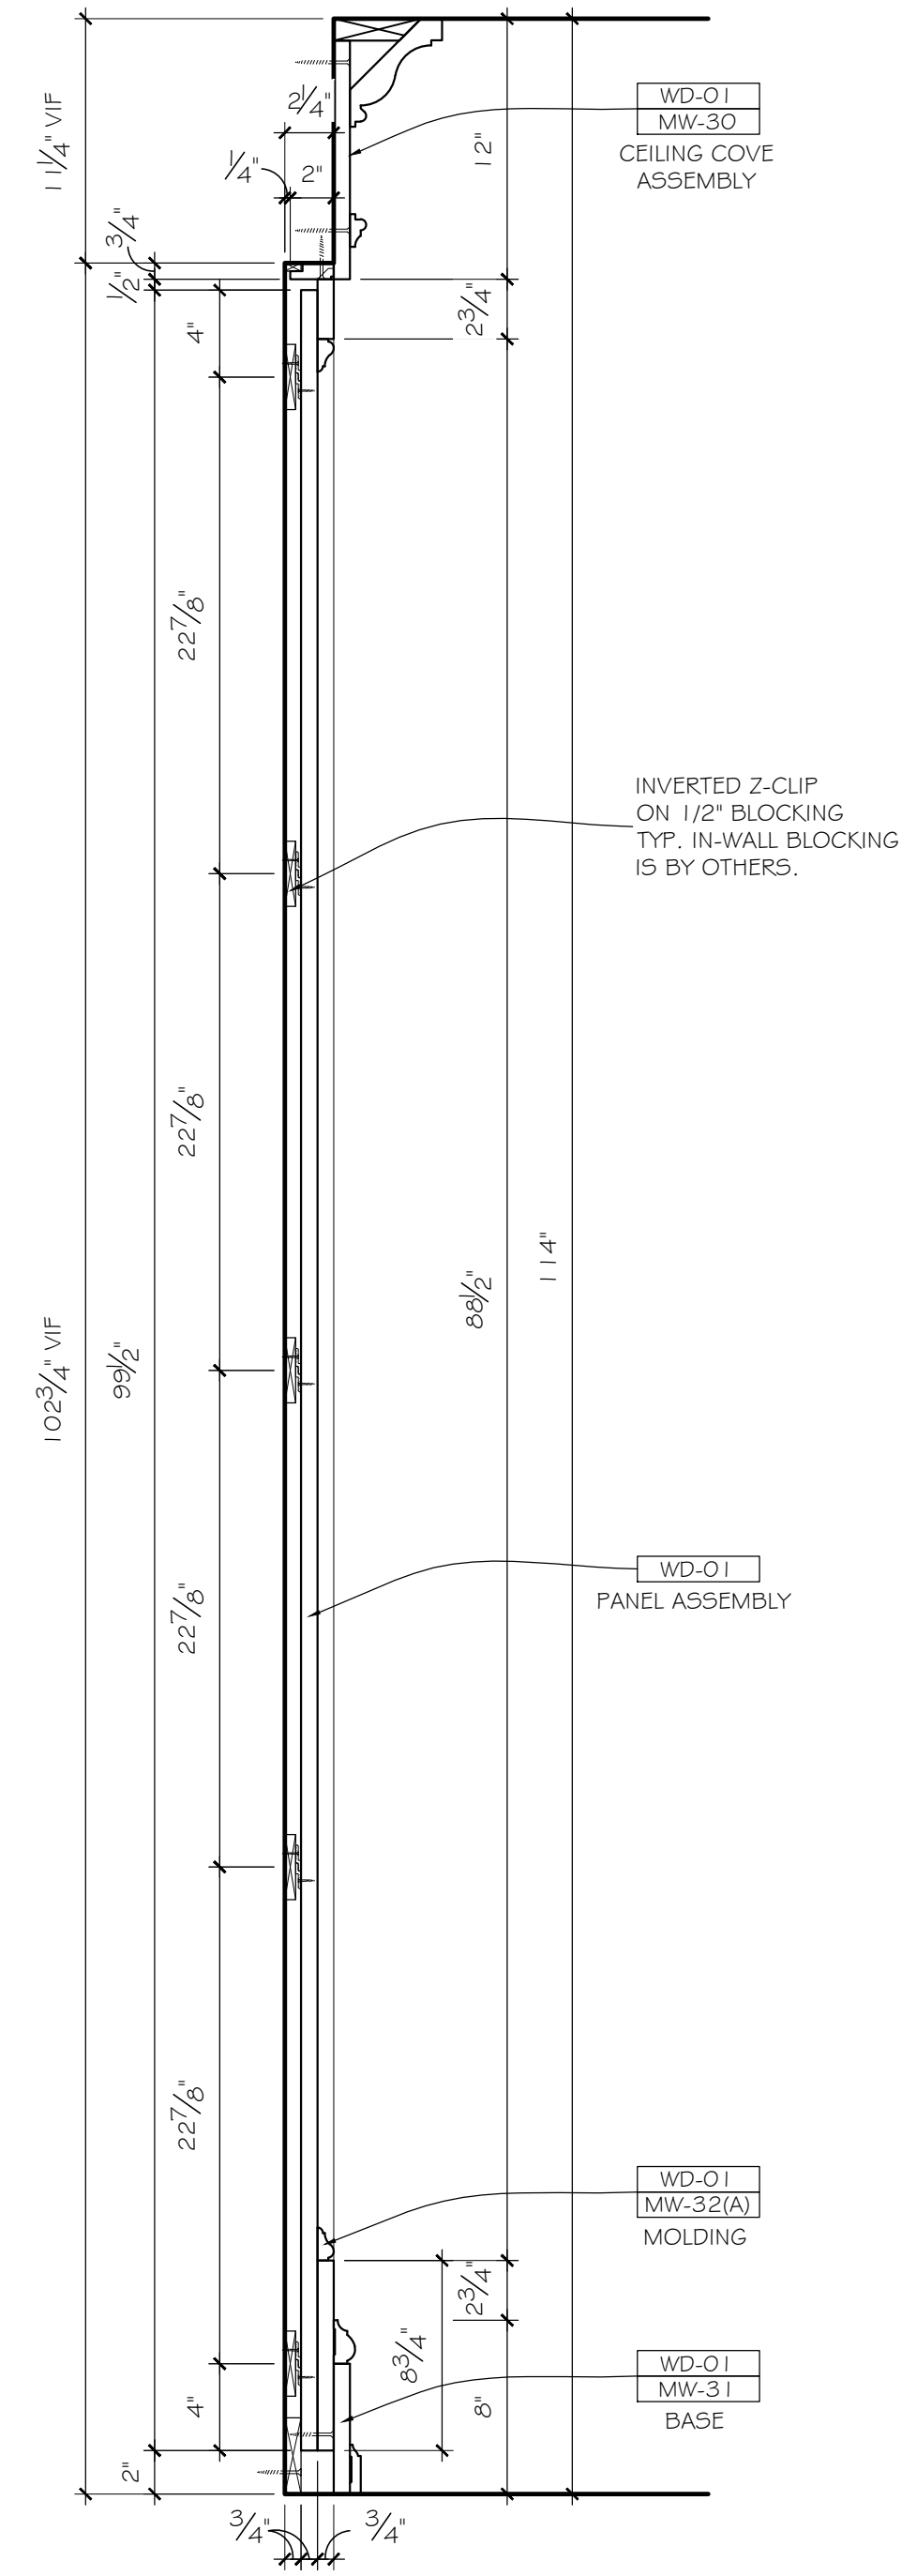

2 SECTION  
1.06 SCALE: 1/2" = 12" ARCH. REF.:

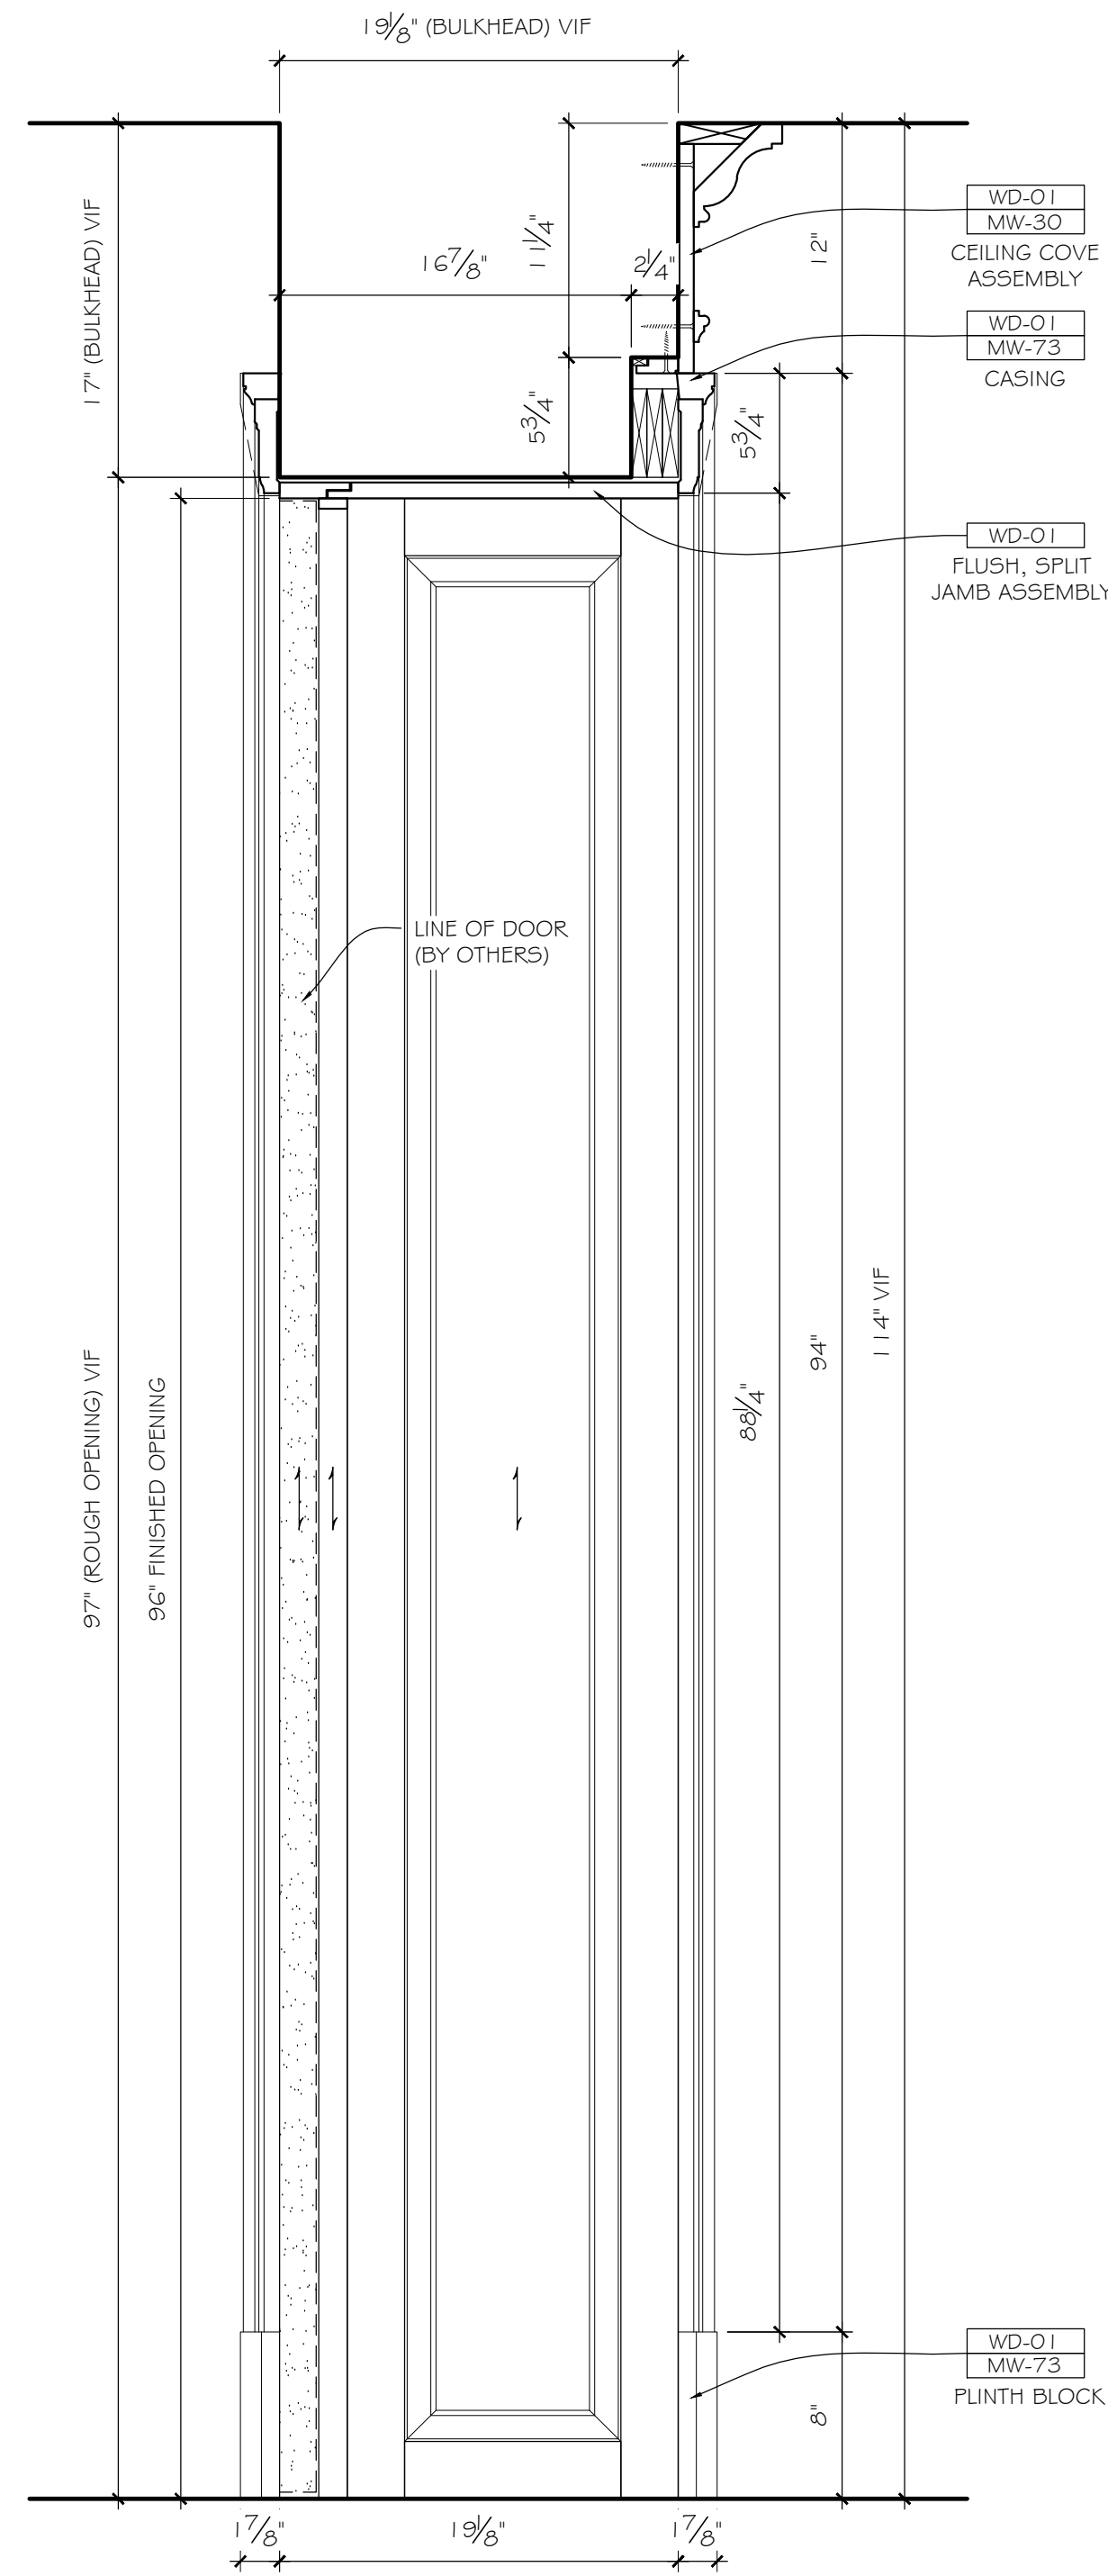

3 SECTION  
1.06 SCALE: 1/2" = 12" ARCH. REF.:

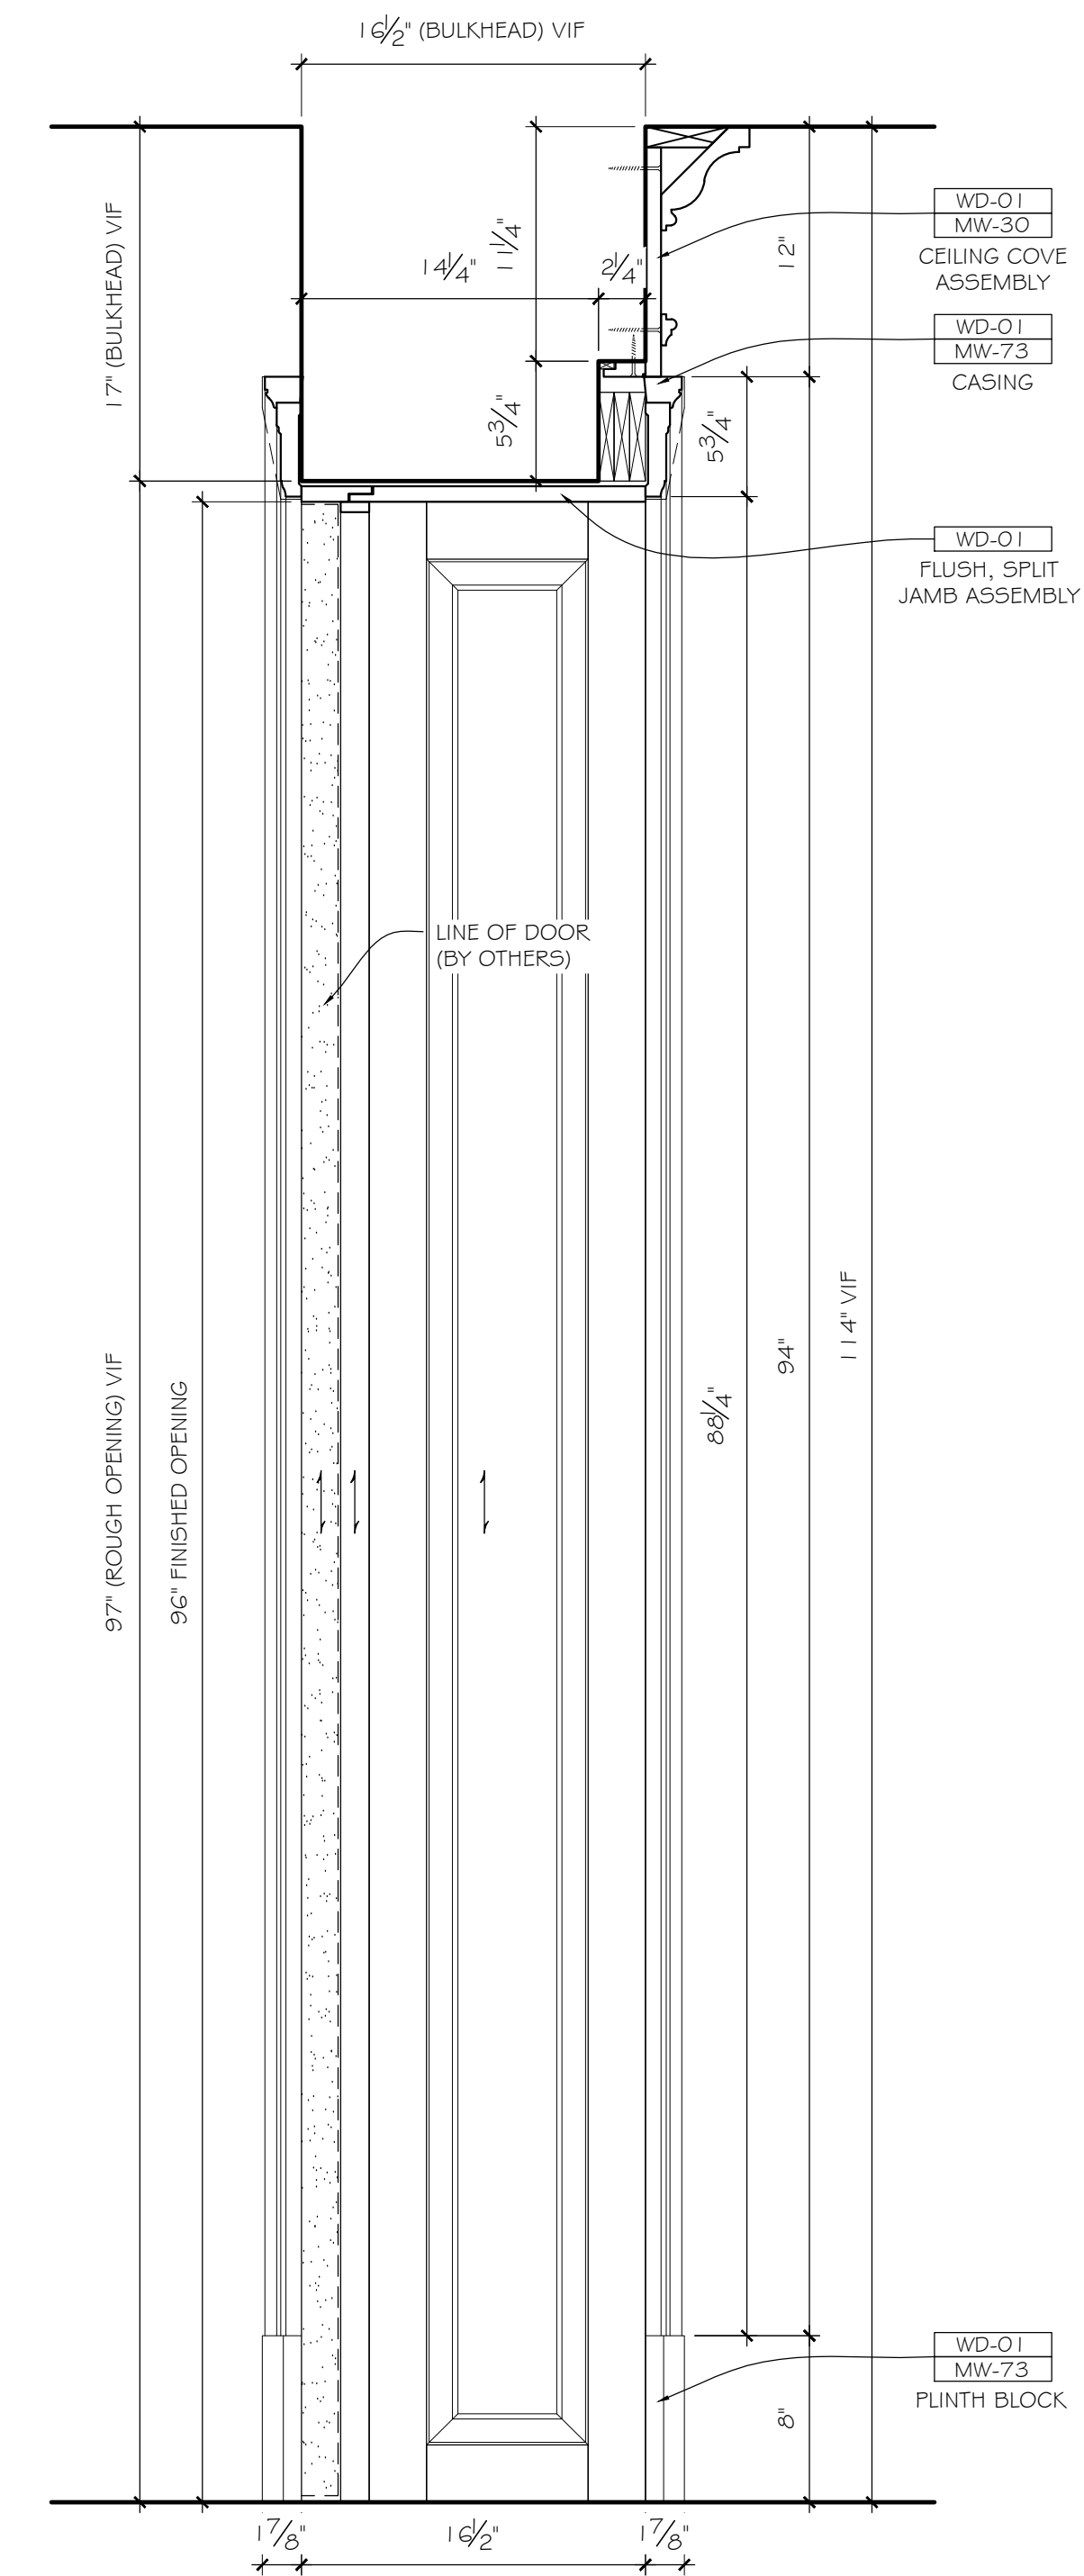

4 SECTION  
1.06 SCALE: 1/2" = 12" ARCH. REF.: